



Line Table		
Line	Bearing	Distance
L1	N 24°03'28" W	70.11'
L2	N 47°42'32" W	40.81'
L3	S 80°13'55" W	79.39'
L4	S 31°10'10" W	87.16'
L5	N 22°09'58" W	20.00'
L6	N 31°10'10" E	103.18'
L7	N 50°13'55" E	75.07'
L8	S 24°03'26" E	80.83'
L9	S 07°13'31" E	99.83'
L10	S 34°42'48" E	95.33'

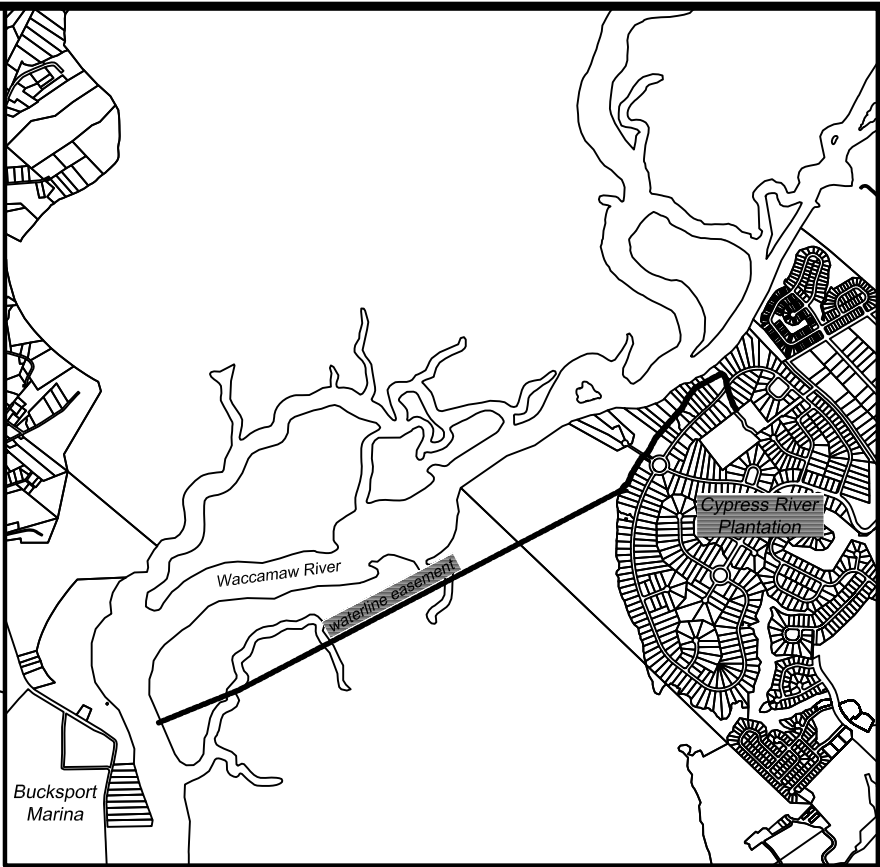


DDC

ENGINEERS®
Consulting Engineers, Surveyors, Planners,
Landscape Architects & Environmentalists
1298 Professional Dr., Myrtle Beach, SC 29577
Phone: (843) 692-3200 Fax: (843) 692-3210

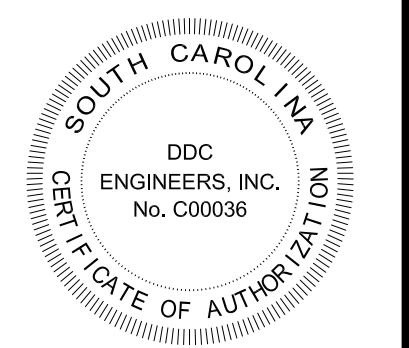

No.	Date	Revision	Description	By
1	151305			
2				
3				
412				</

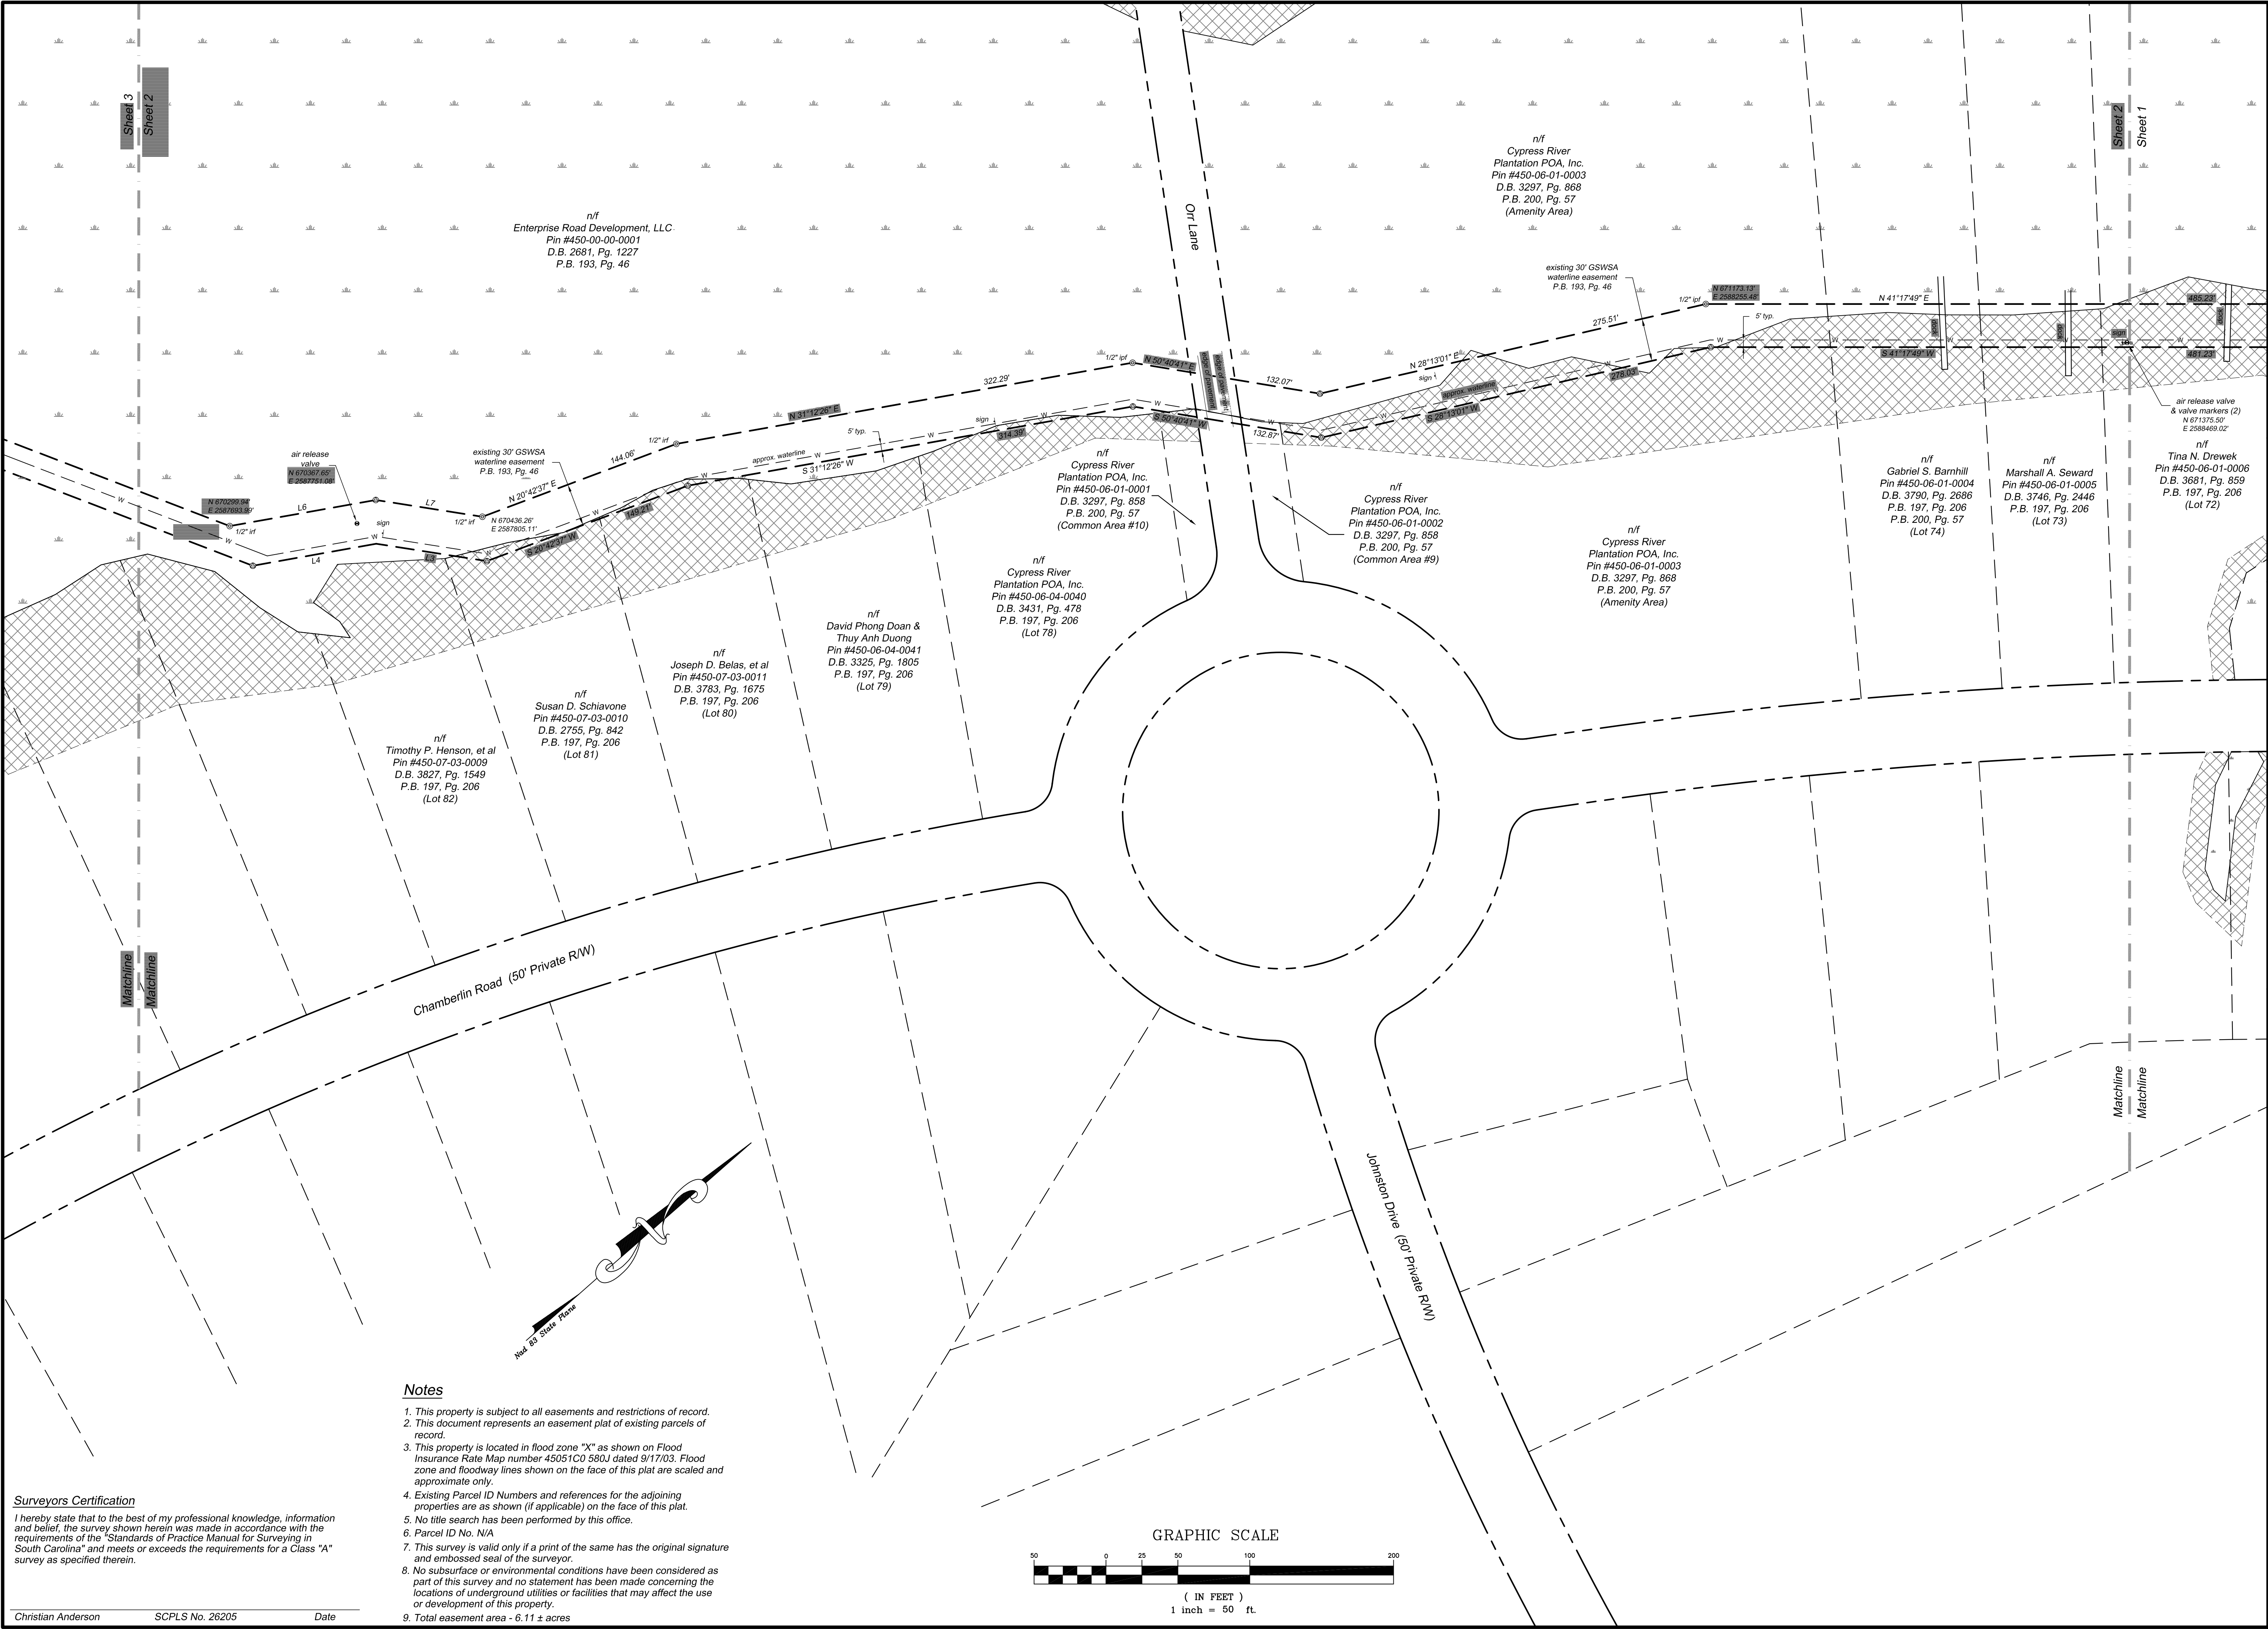


Surveyors Certification
I hereby state that to the best of my professional knowledge, information and belief, the survey shown herein was made in accordance with the requirements of the "Standards of Practice Manual for Surveying in South Carolina" and meets or exceeds the requirements for a Class "A" survey as specified therein.

Notes

1. This property is subject to all easements and restrictions of record.
2. This document represents an easement plat of existing parcels of record.
3. This property is located in flood zone "X" as shown on Flood Insurance Rate Map number 45051C0 580J dated 9/17/03. Flood zone and floodway lines shown on the face of this plat are scaled and approximate only.
4. Existing Parcel ID Numbers and references for the adjoining properties are as shown (if applicable) on the face of this plat.
5. No title search has been performed by this office.
6. Parcel ID No. N/A
7. This survey is valid only if a print of the same has the original signature and embossed seal of the surveyor.
8. No subsurface or environmental conditions have been considered as part of this survey and no statement has been made concerning the locations of underground utilities or facilities that may affect the use or development of this property.
9. Total easement area - 6.11 ± acres

Christian Anderson SCPLS No. 26205 Date

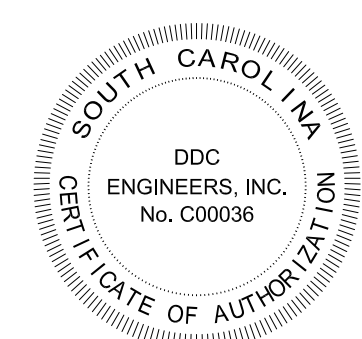

No.	Date	Revision	Description	By
Proj. No.	15130S	Date:	7/8/16	Scale: 1" = 50'
Design:		Draft:	Clary	Check: CA
I hereby certify that the above is a true and correct copy of the original survey as shown on the face of this document. Printed and signed by the surveyor.				


Grand Strand Water & Sewer Authority Waterline Easement

Socastee Township, Horry County, South Carolina

Easement Plat

Prepared For: Grand Strand Water & Sewer Authority

FILE NO.: 15130S
SHEET NO.: 2 of 5

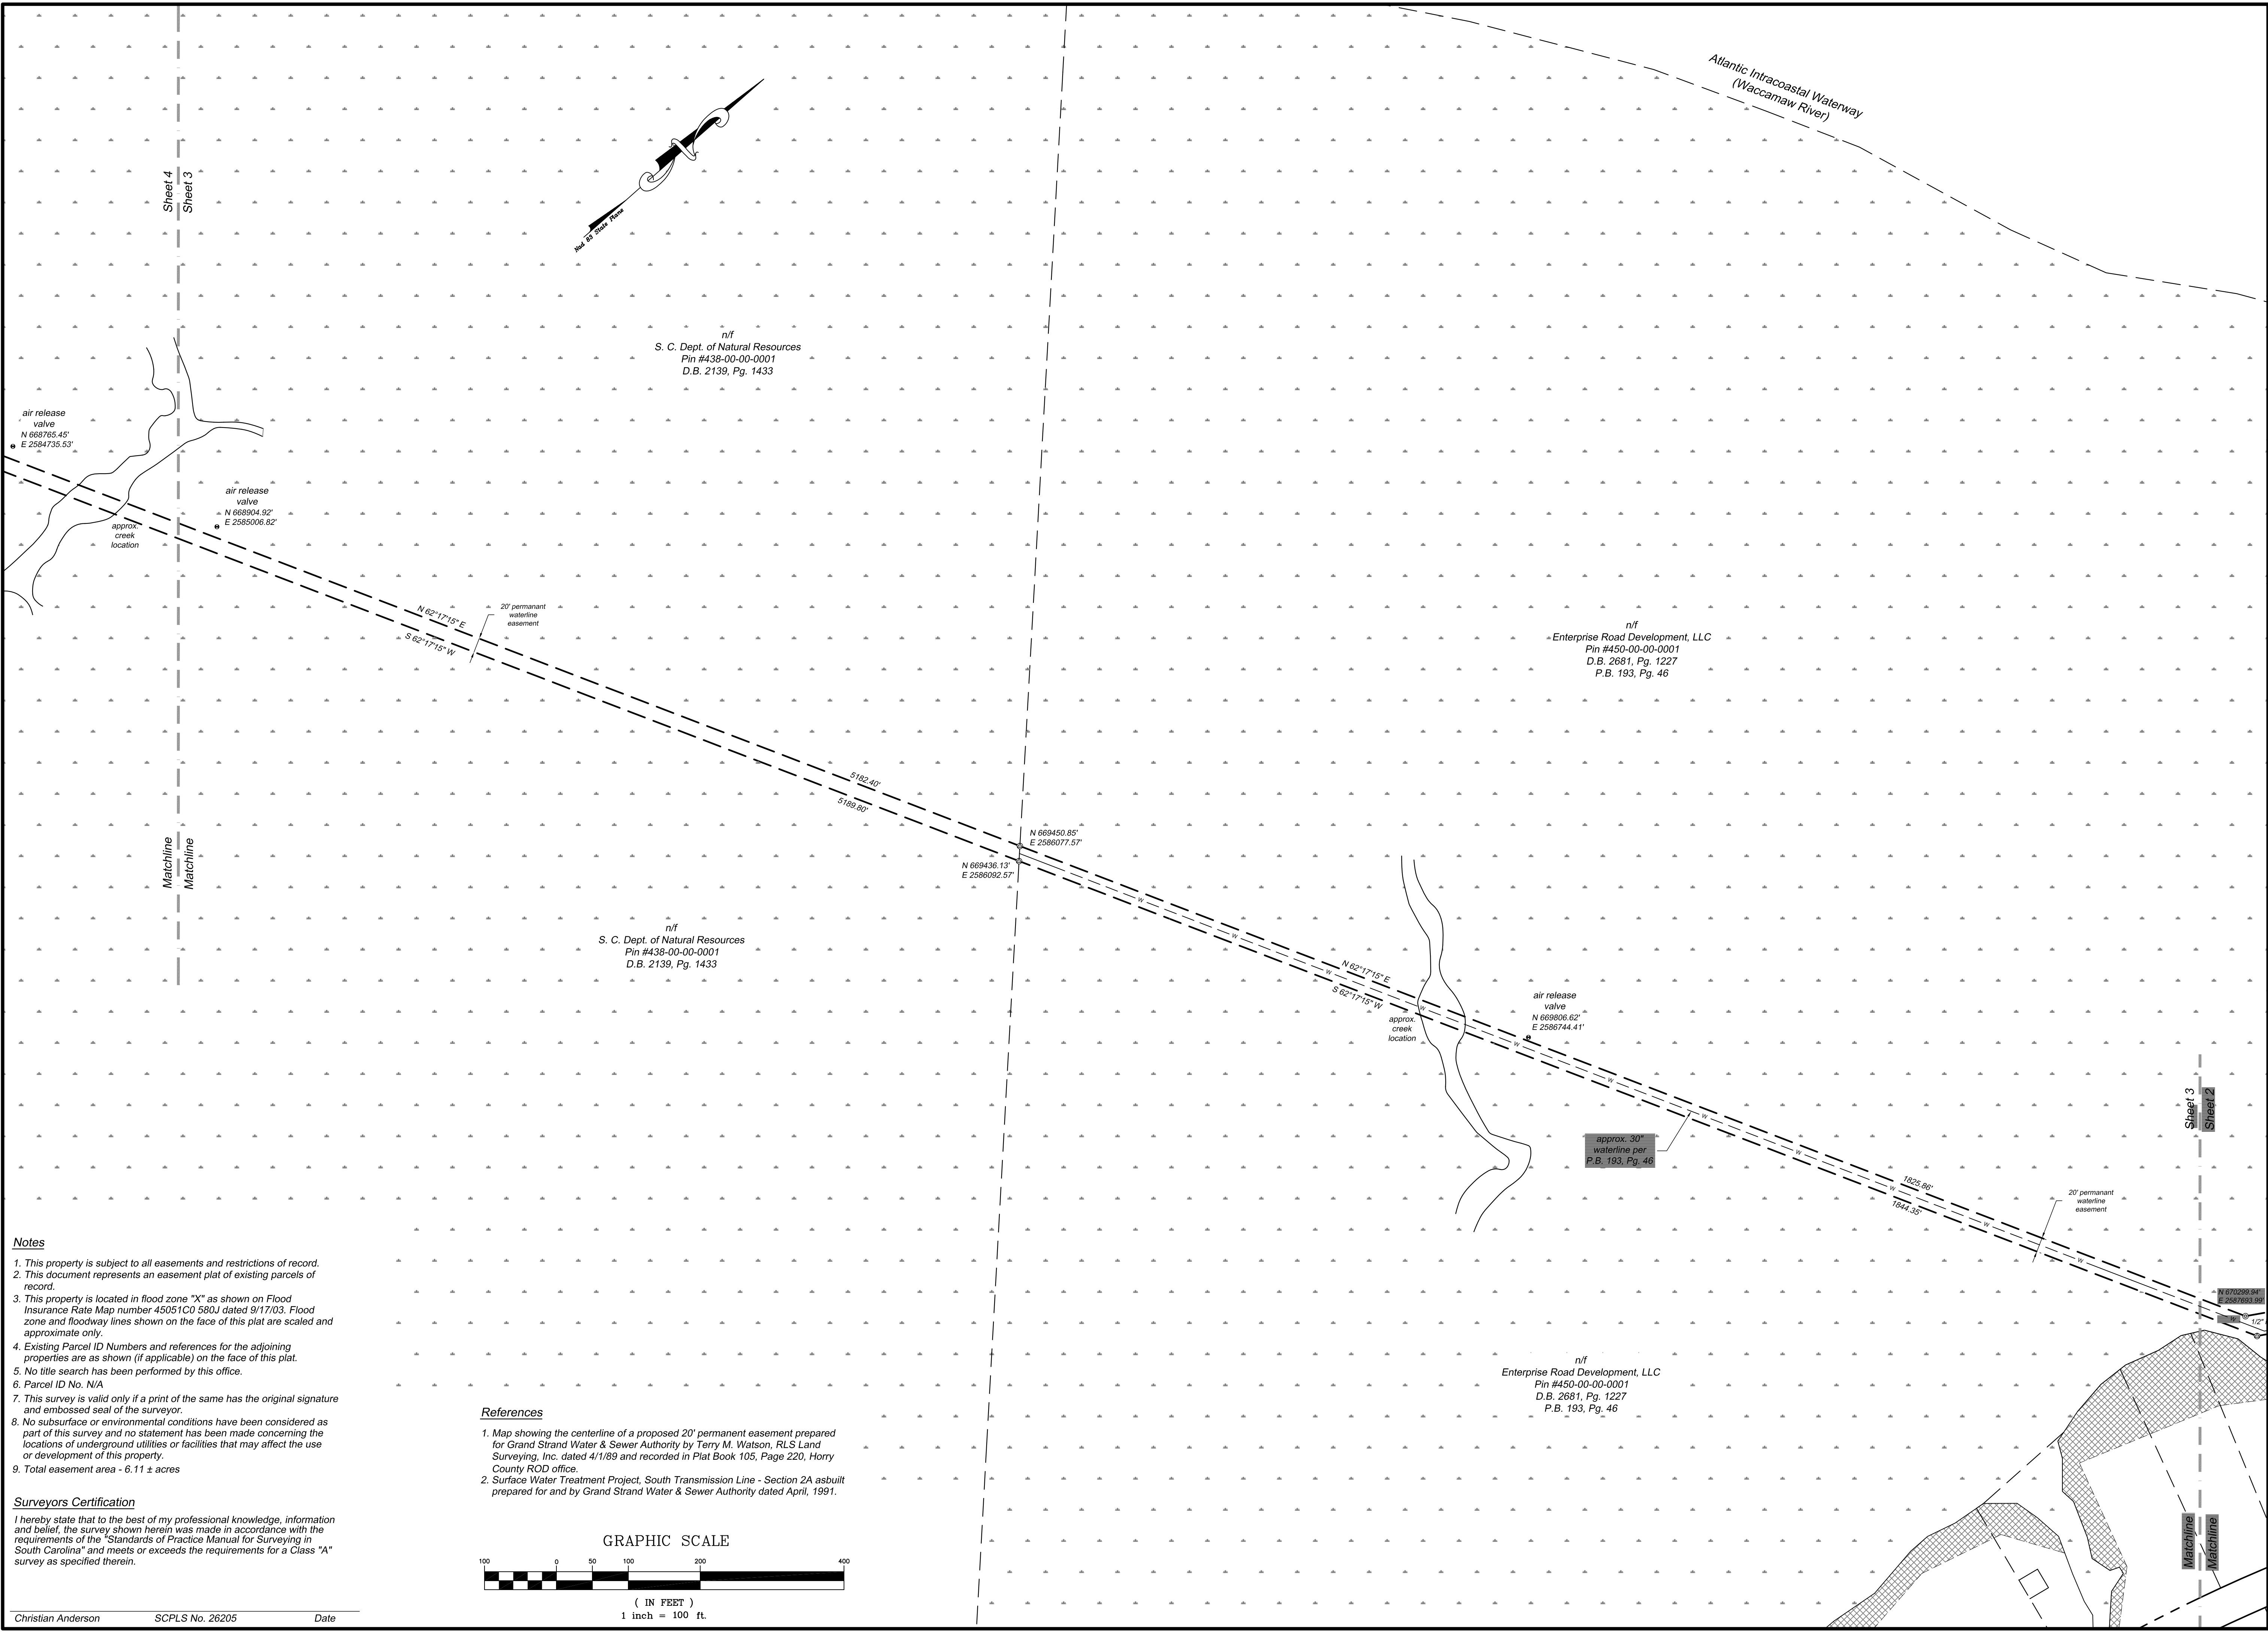


- Notes**
1. This property is subject to all easements and restrictions of record.
 2. This document represents an easement plat of existing parcels of record.
 3. This property is located in flood zone "X" as shown on Flood Insurance Rate Map number 45051C0 580J dated 9/17/03. Flood zone and floodway lines shown on the face of this plat are scaled and approximate only.
 4. Existing Parcel ID Numbers and references for the adjoining properties are as shown (if applicable) on the face of this plat.
 5. No title search has been performed by this office.
 6. Parcel ID No. N/A
 7. This survey is valid only if a print of the same has the original signature and embossed seal of the surveyor.
 8. No subsurface or environmental conditions have been considered as part of this survey and no statement has been made concerning the locations of underground utilities or facilities that may affect the use or development of this property.
 9. Total easement area - 6.11 ± acres

Surveyors Certification

I hereby state that to the best of my professional knowledge, information and belief, the survey shown herein was made in accordance with the requirements of the "Standards of Practice Manual for Surveying in South Carolina" and meets or exceeds the requirements for a Class "A" survey as specified therein.

- References**
1. Map showing the centerline of a proposed 20' permanent easement prepared for Grand Strand Water & Sewer Authority by Terry M. Watson, RLS Land Surveying, Inc. dated 4/1/89 and recorded in Plat Book 105, Page 220, Horry County ROD office.
 2. Surface Water Treatment Project, South Transmission Line - Section 2A asbuilt prepared for and by Grand Strand Water & Sewer Authority dated April, 1991.

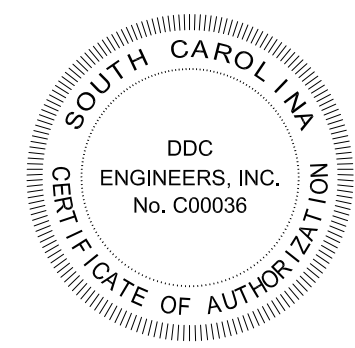

No.	Date	Revision	Description	By
Proj. No.	15130S	Date:	7/8/16	Scale: 1" = 50'
Design:		Draft:	Clary	Check: CA
Pages:				
I hereby certify that the document is a true and correct copy of the original as submitted to the State of South Carolina. I am a duly Licensed Professional Engineer or Professional Land Surveyor in the State of South Carolina. I am not aware of any fraud or misrepresentation in this document. I am not aware of any other person or entity who has been involved in the preparation of this document.				

Grand Strand Water & Sewer Authority Waterline Easement

Socastee Township, Horry County, South Carolina

Easement Plat

Prepared For: Grand Strand Water & Sewer Authority

FILE NO.: 15130S

SHEET NO.: 3 of 5

No.	Date	Revision	Description	By
Proj. No.	15130S	Date:	7/6/16	Scale: 1" = 50'
Design:		Draft:	Clardy	Check: CA
Field Book:		Page:		

® Notification is hereby given that this document is the property of OGC Engineers, Inc. and all rights with regard to copyrights are reserved as of the date of this document. Prints and/or copies of plans without signature and seal are invalid.


Grand Strand Water & Sewer Authority Waterline Easement
Socastee Township, Horry County, South Carolina


Easement Plat

Prepared For: Grand Strand Water & Sewer Authority

FILE NO.: 15130S

SHEET NO.: 4 of 5

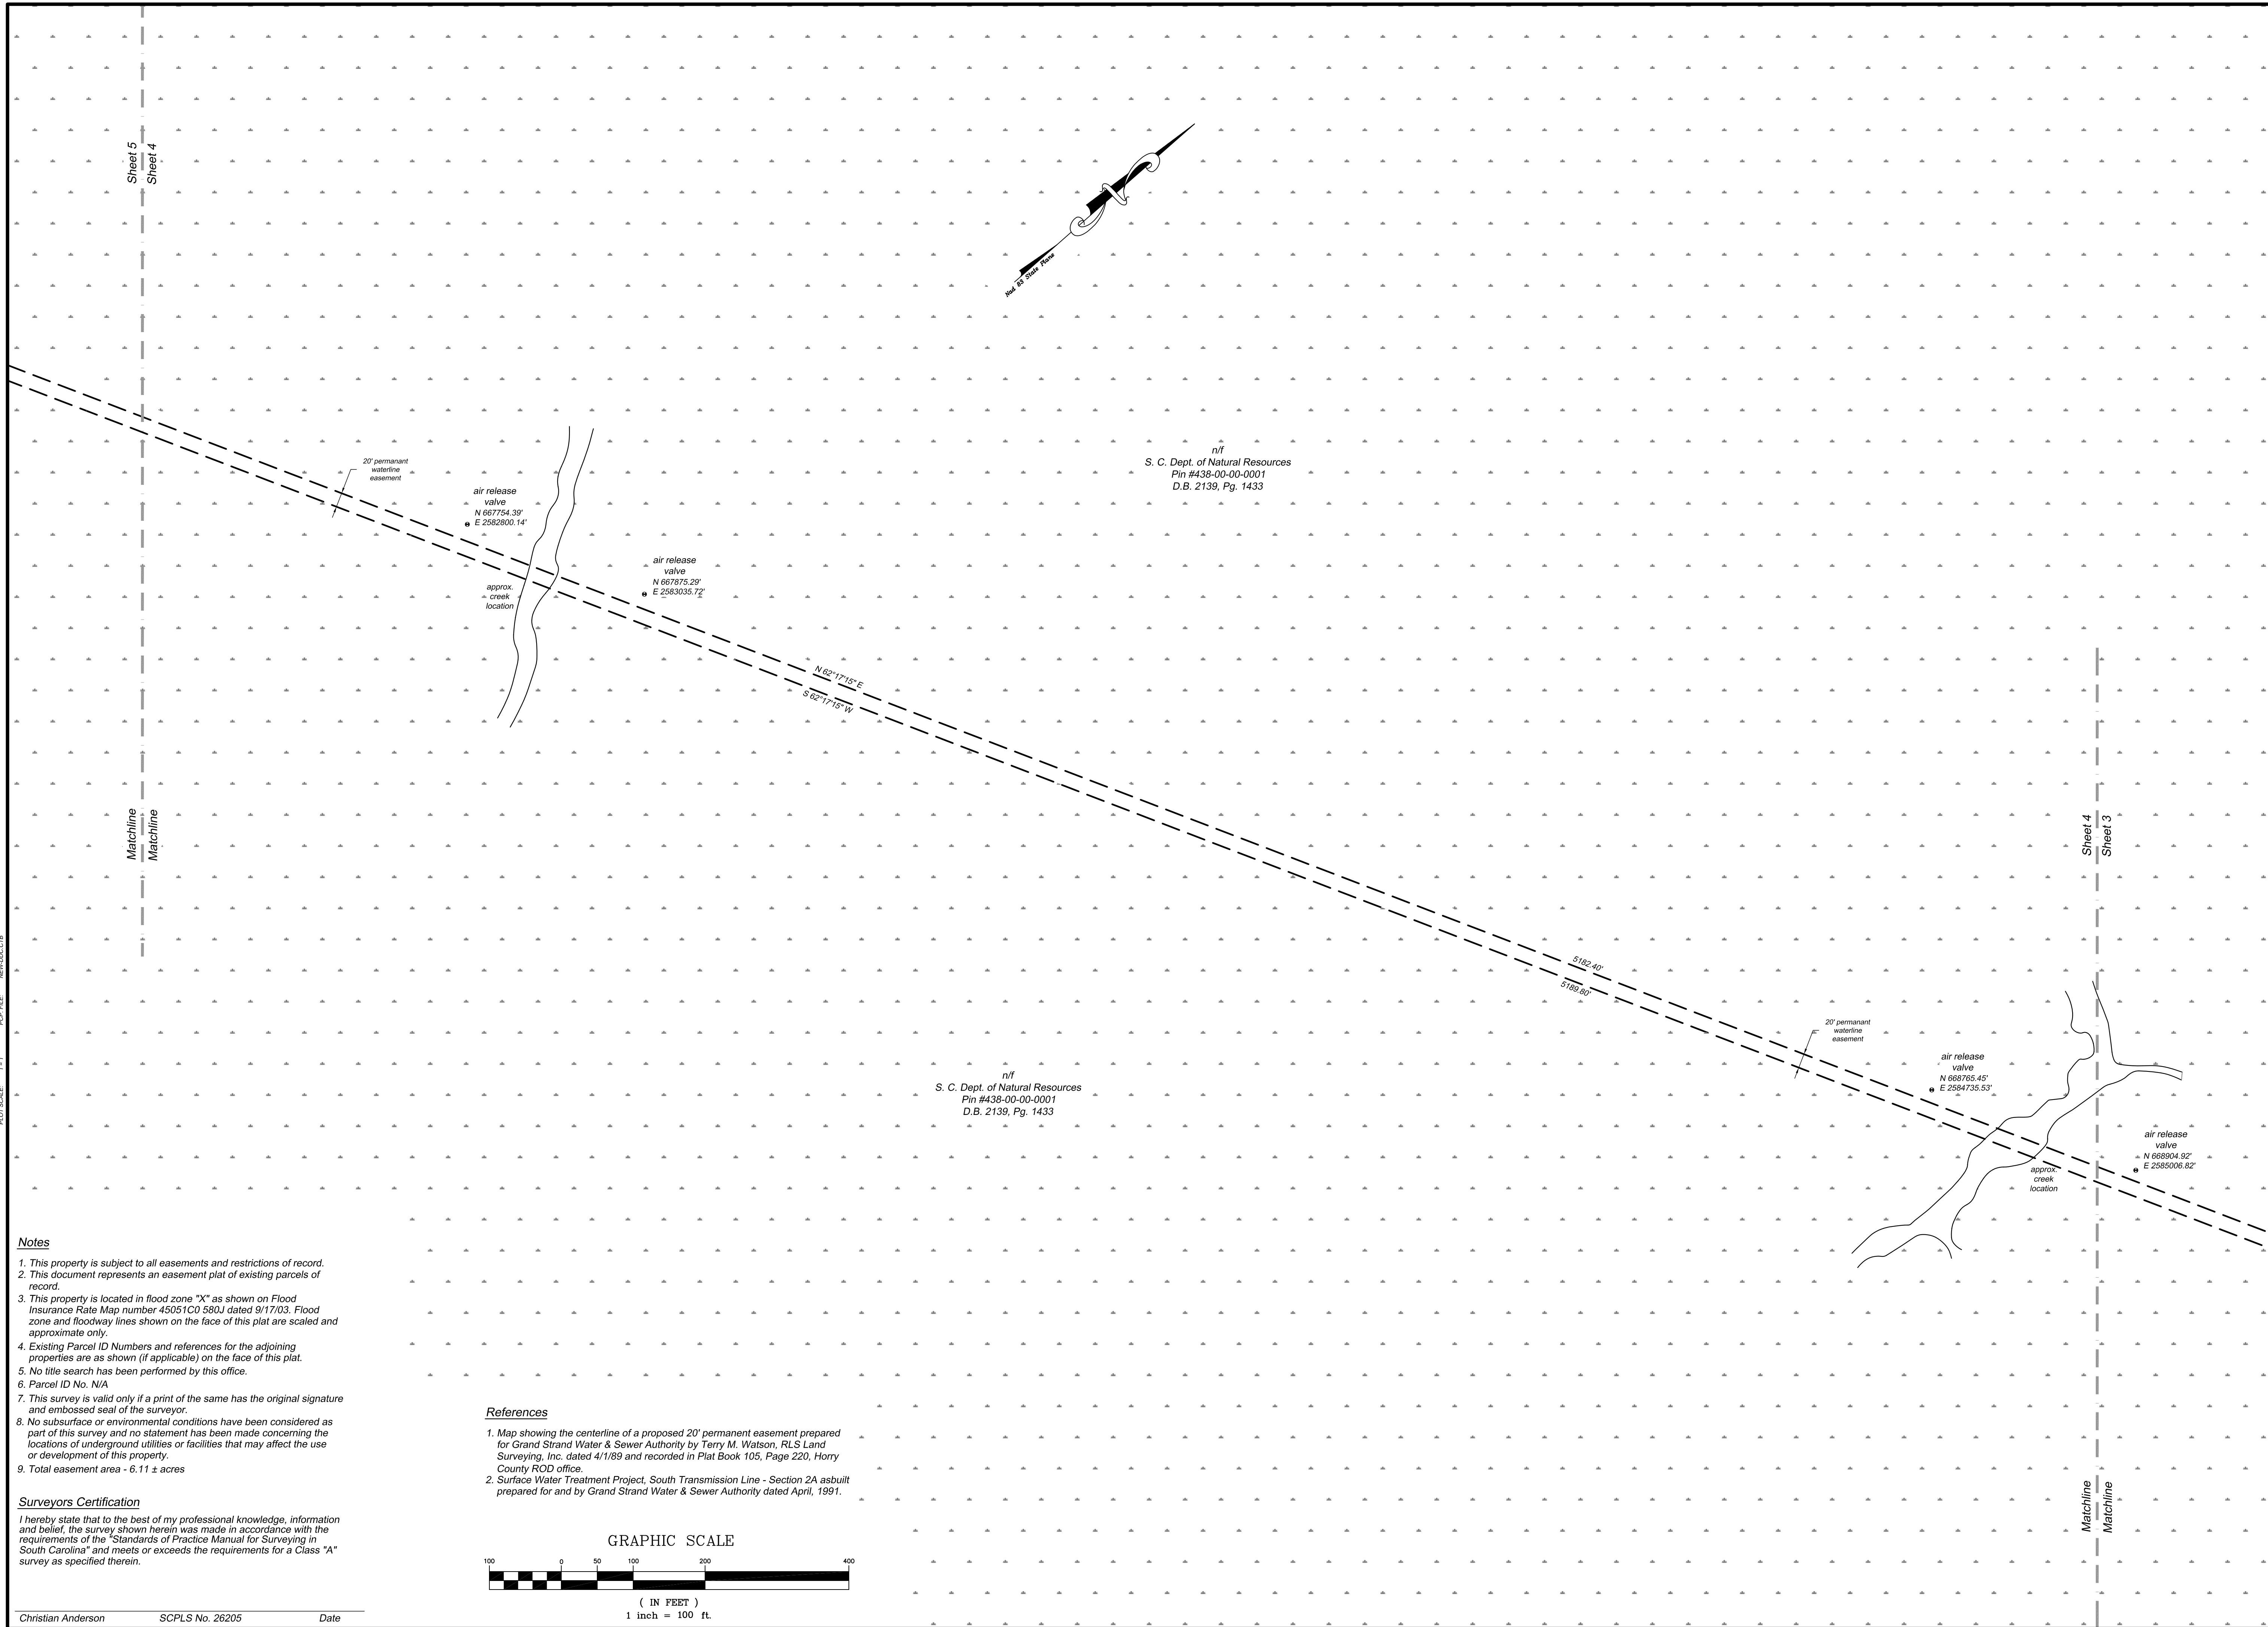


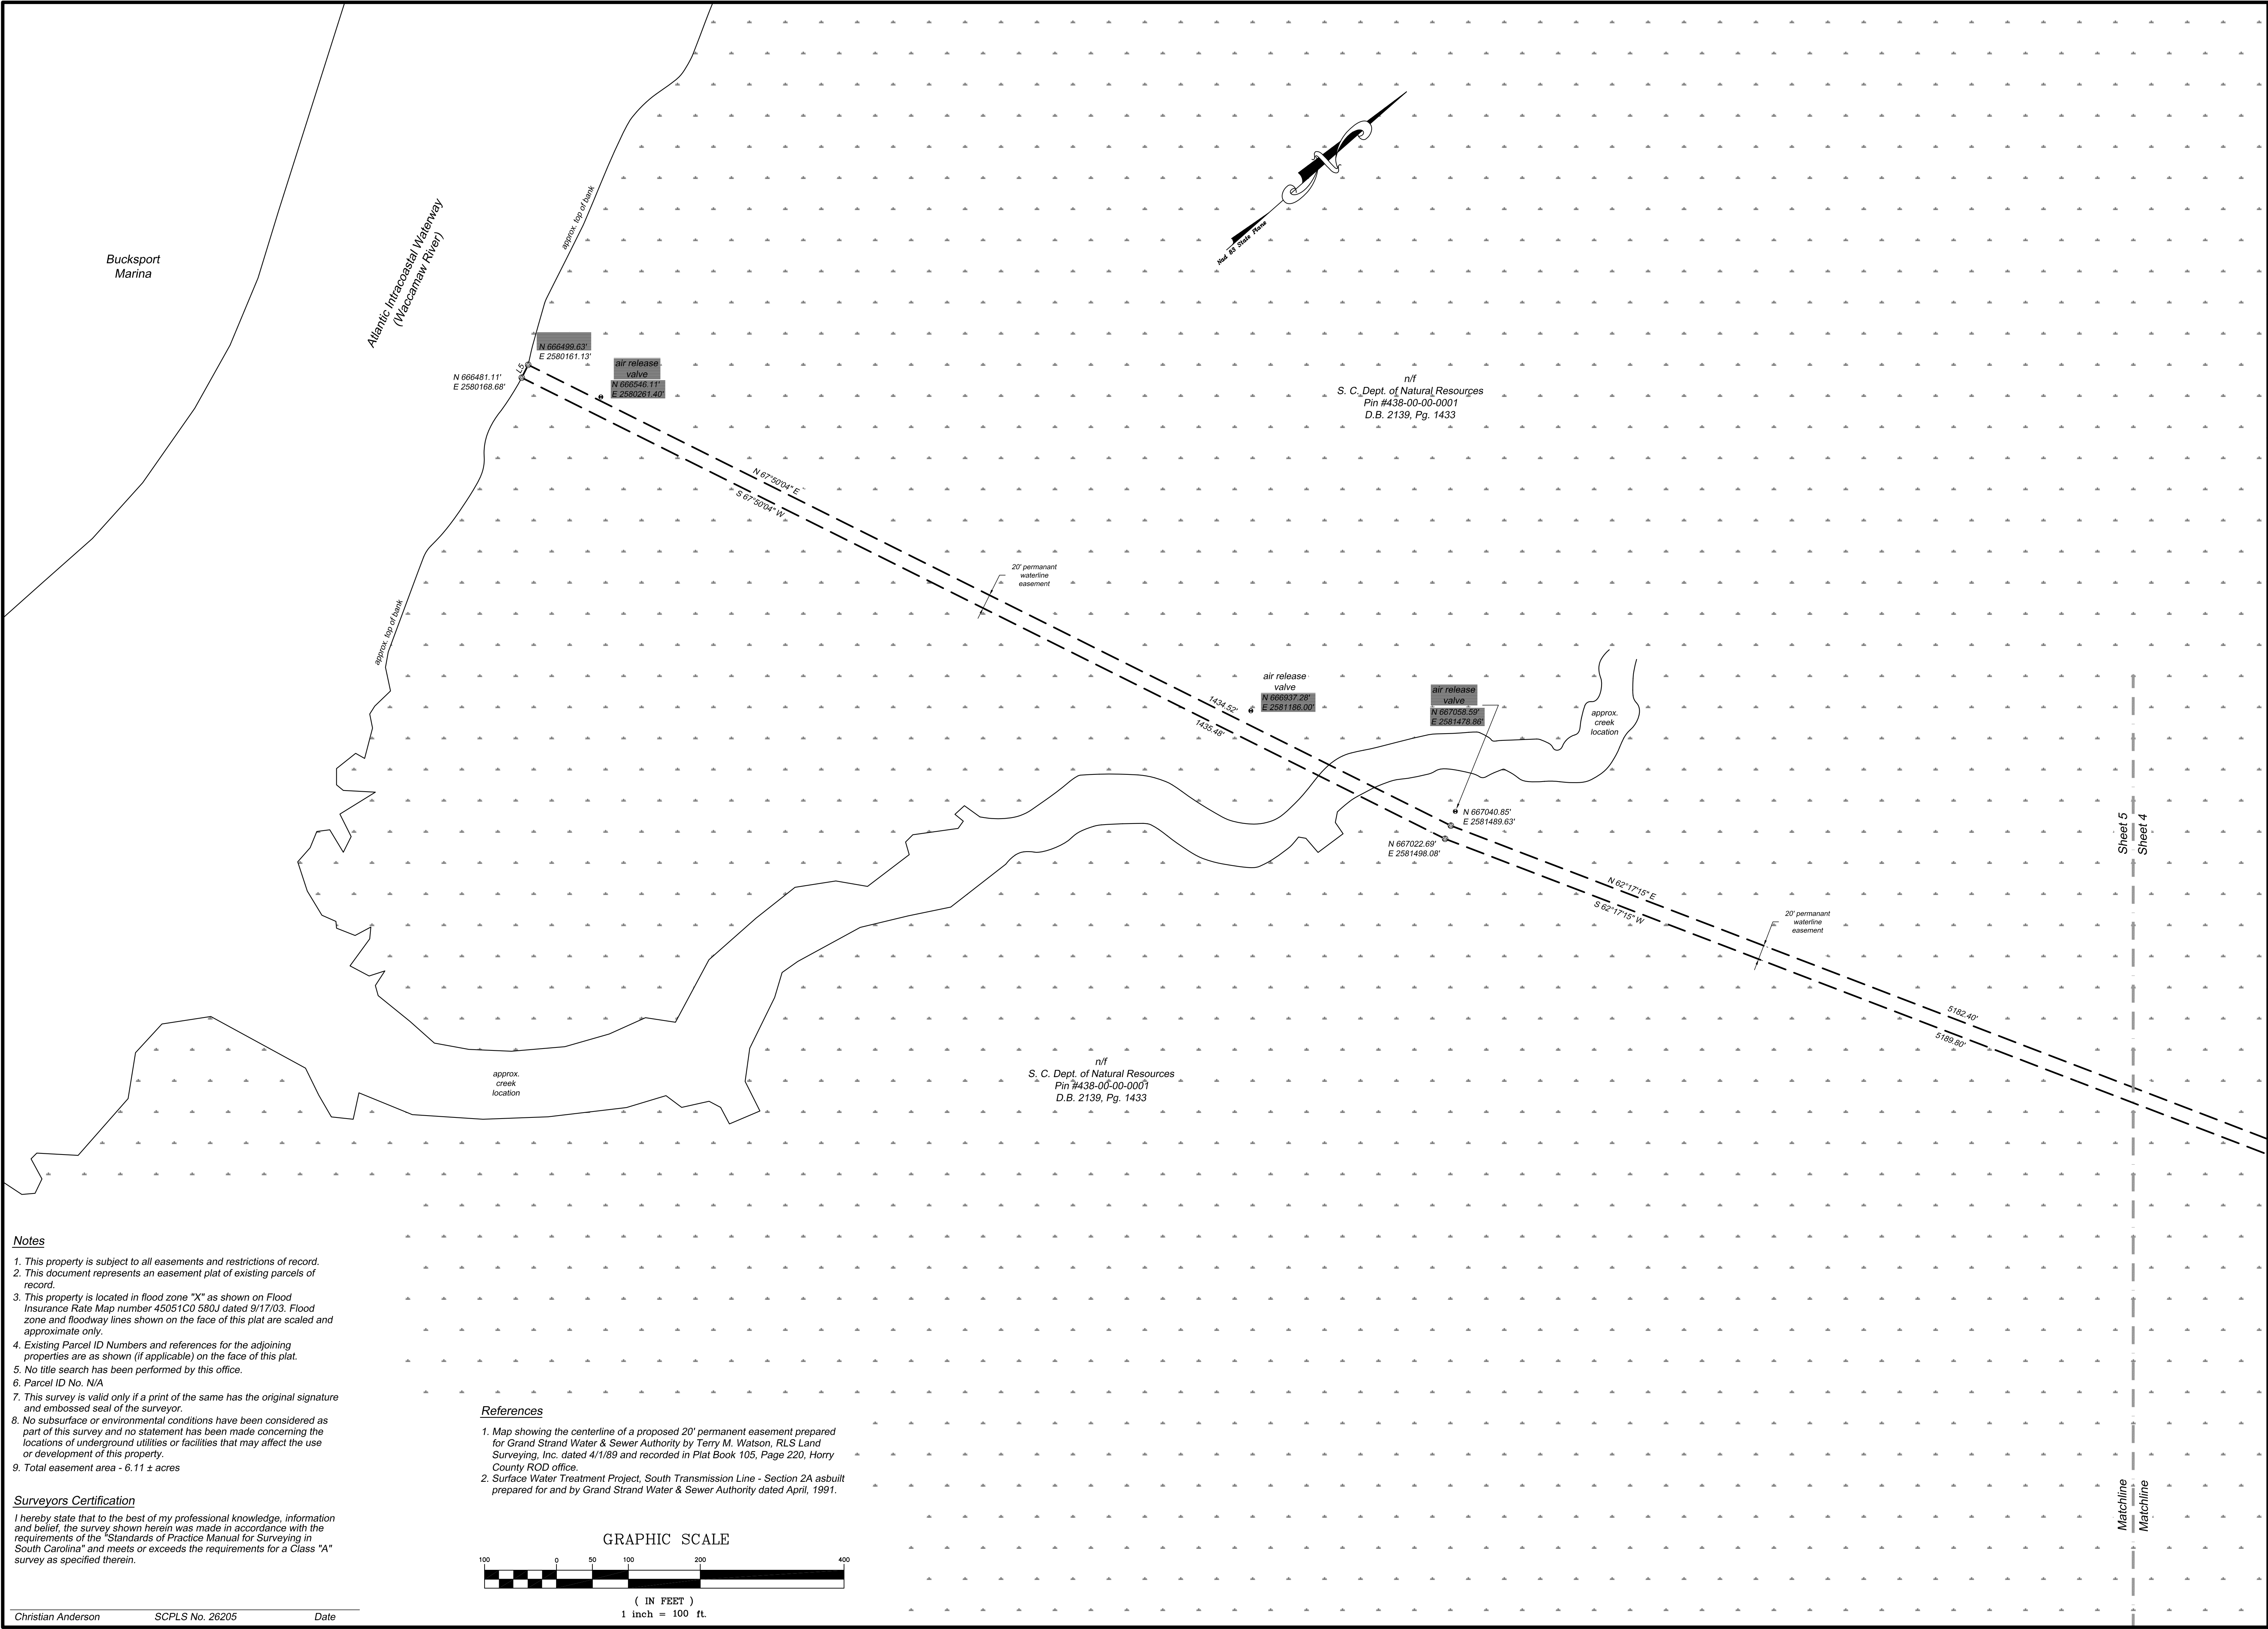


- Notes**
1. This property is subject to all easements and restrictions of record.
 2. This document represents an easement plat of existing parcels of record.
 3. This property is located in flood zone "X" as shown on Flood Insurance Rate Map number 45051C0 580J dated 9/17/03. Flood zone and floodway lines shown on the face of this plat are scaled and approximate only.
 4. Existing Parcel ID Numbers and references for the adjoining properties are as shown (if applicable) on the face of this plat.
 5. No title search has been performed by this office.
 6. Parcel ID No. N/A
 7. This survey is valid only if a print of the same has the original signature and embossed seal of the surveyor.
 8. No subsurface or environmental conditions have been considered as part of this survey and no statement has been made concerning the locations of underground utilities or facilities that may affect the use or development of this property.
 9. Total easement area - 6.11 ± acres

Surveyors Certification

I hereby state that to the best of my professional knowledge, information and belief, the survey shown herein was made in accordance with the requirements of the "Standards of Practice Manual for Surveying in South Carolina" and meets or exceeds the requirements for a Class "A" survey as specified therein.

- References**
1. Map showing the centerline of a proposed 20' permanent easement prepared for Grand Strand Water & Sewer Authority by Terry M. Watson, RLS Land Surveying, Inc. dated 4/1/89 and recorded in Plat Book 105, Page 220, Horry County ROD office.
 2. Surface Water Treatment Project, South Transmission Line - Section 2A asbuilt prepared for and by Grand Strand Water & Sewer Authority dated April, 1991.

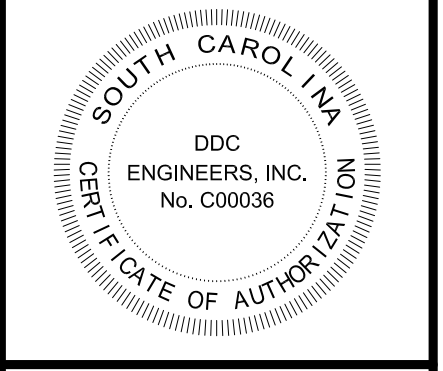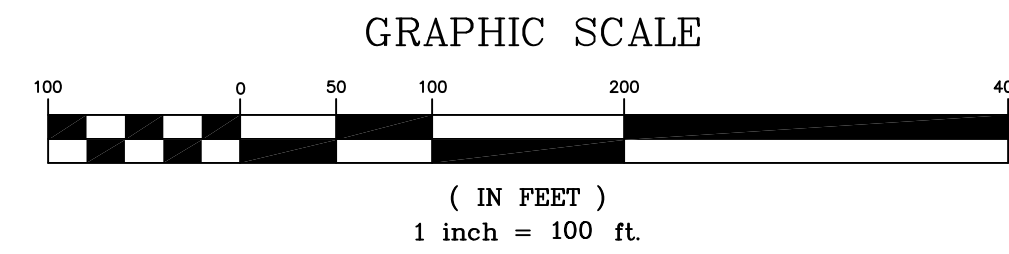

No.	Date	Revision	Description	By
Proj. No.	15130S	Date:	7/8/16	Scale: 1" = 50'
Design:		Draft:	Clary	Check: CA
Pages:				
Plat Book:				
I hereby certify that the above is a true and correct copy of the original as shown on the face of this document. Print and/or copies of plans without signature and seal, are invalid.				