


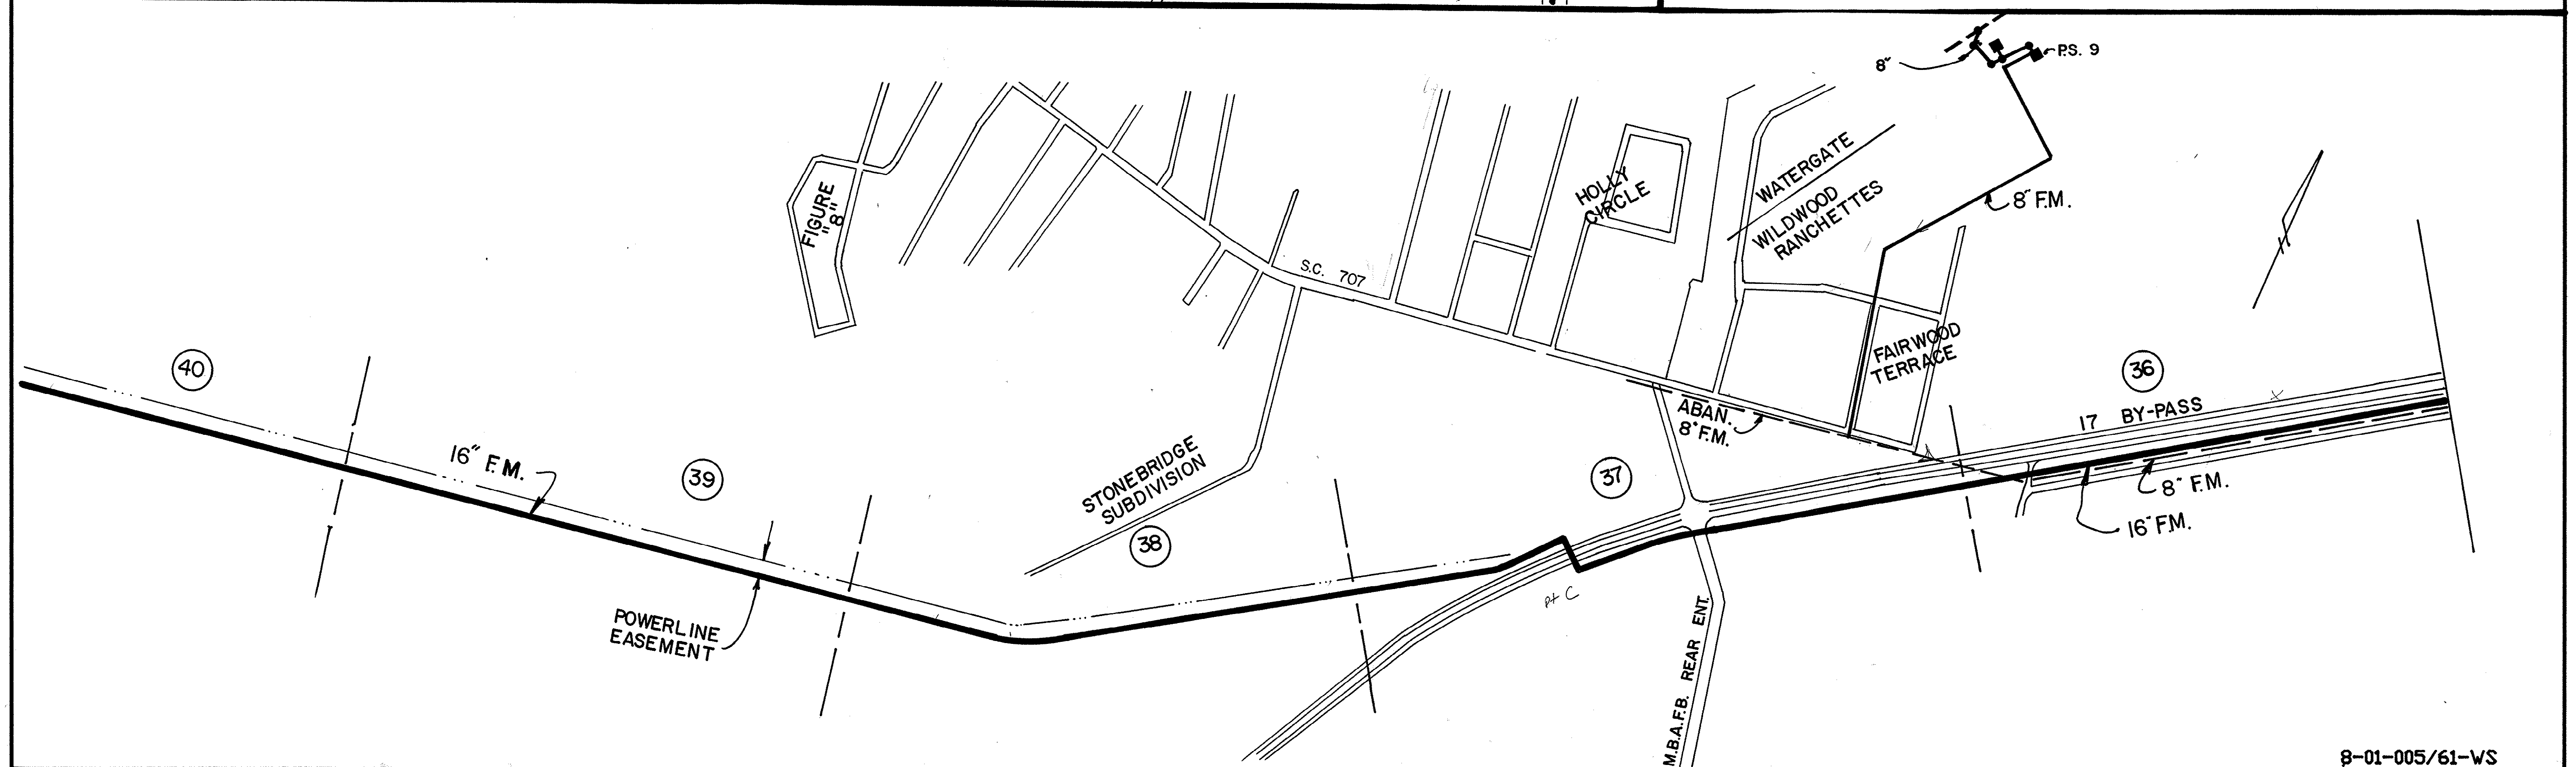
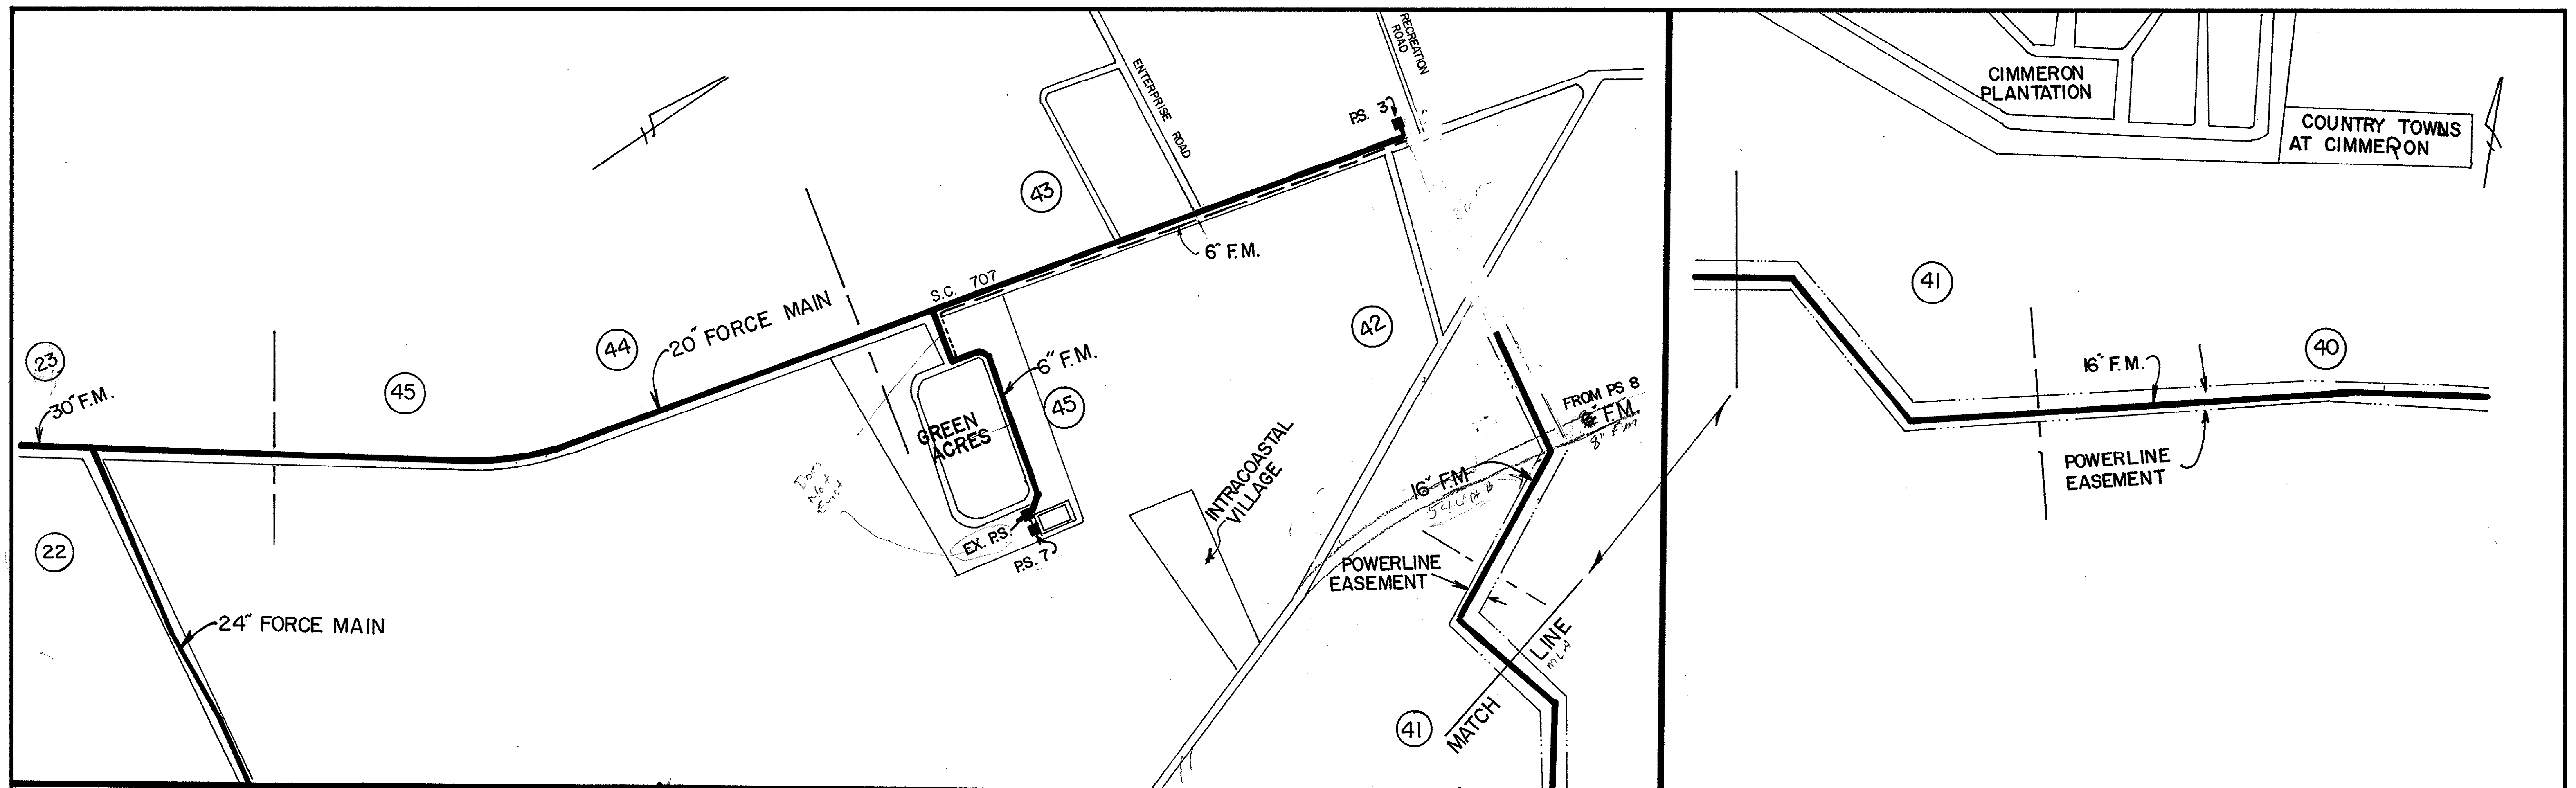


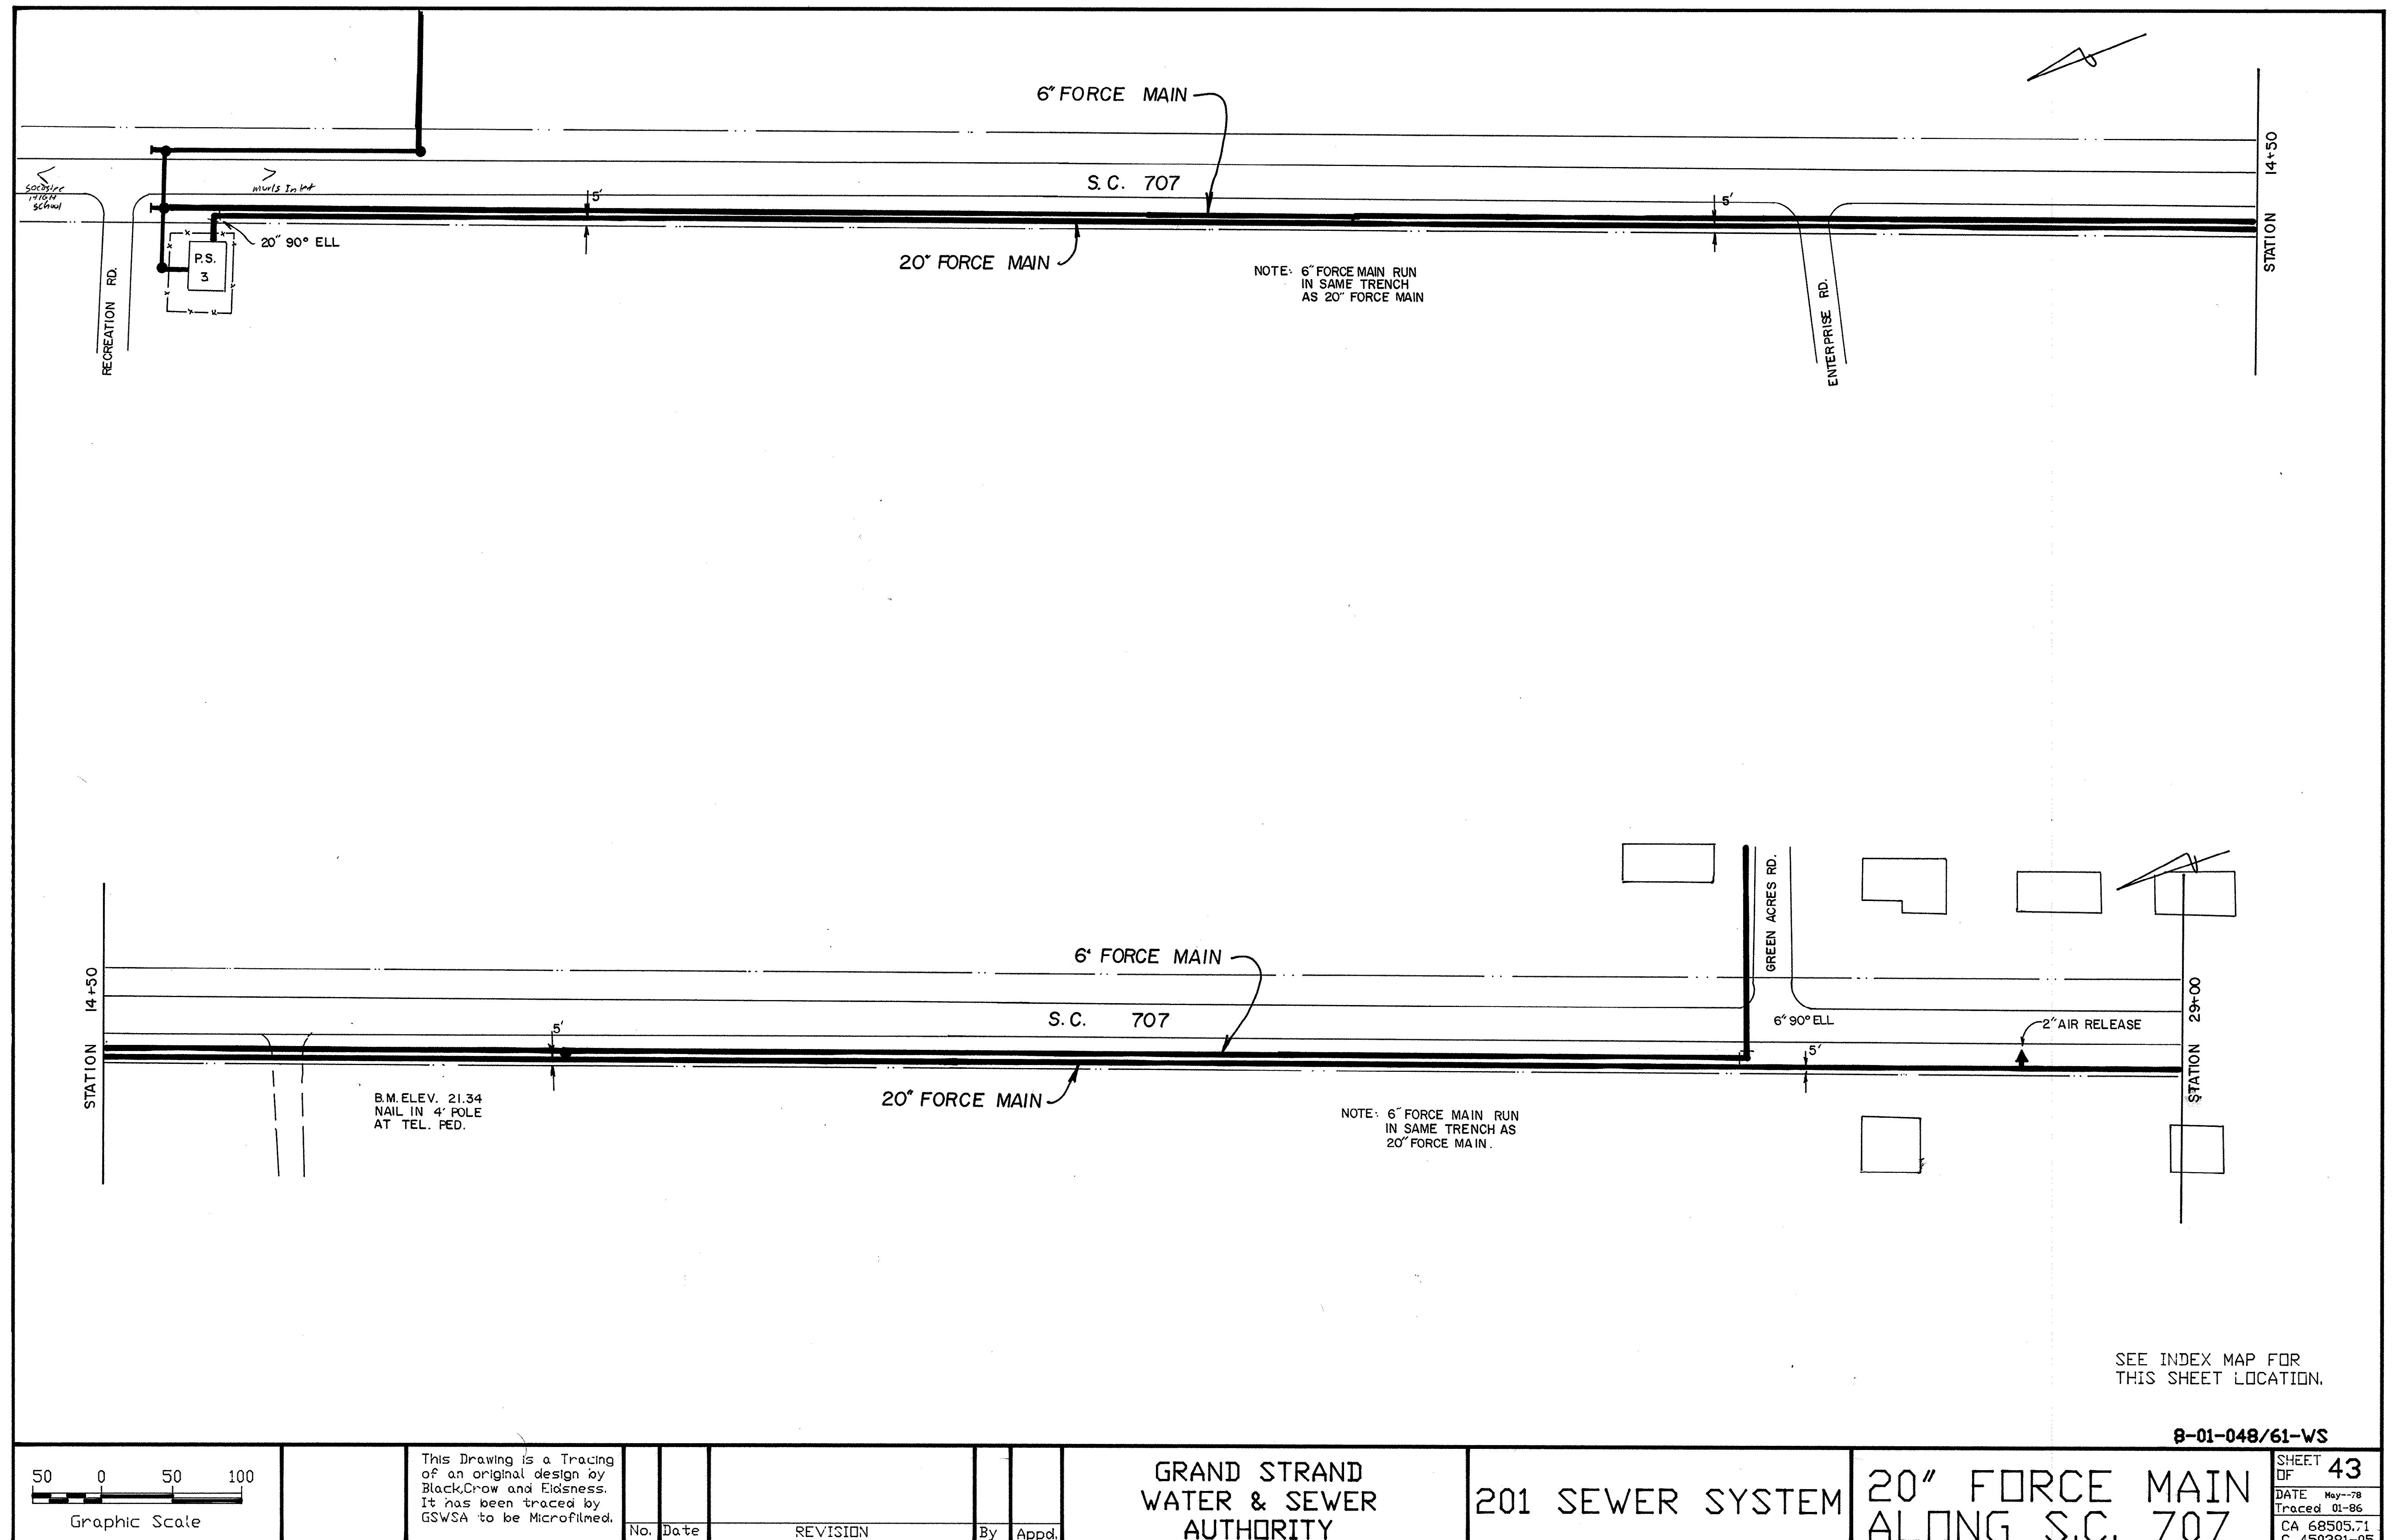

8-01-005/61-WS


50 0 50 100 Graphic Scale	This Drawing is a Tracing of an original design by Black, Crow and Eidsness. It has been traced by GSWSA to be Microfilmed.	No. Date	REVISION	By Appd.	GRAND STRAND WATER & SEWER AUTHORITY	201 SEWER SYSTEM	LOCATION MAP ALONG U. S. 707	SHEET OF A-5 DATE May-78 Traced 01-86 CA 68505.71 C 450381-05
---	--	-----------------	-----------------	-----------------	---	-------------------------	---	--

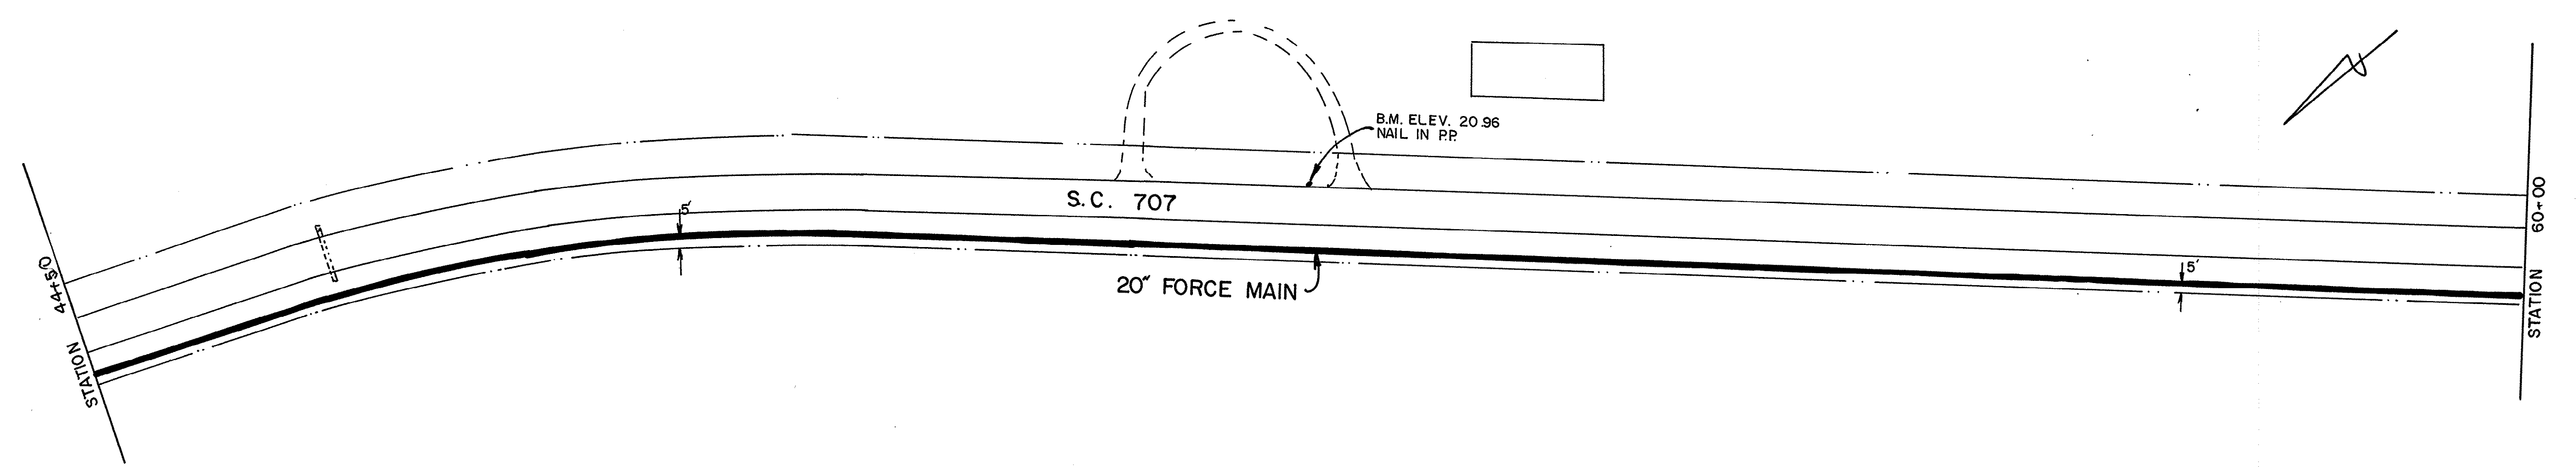

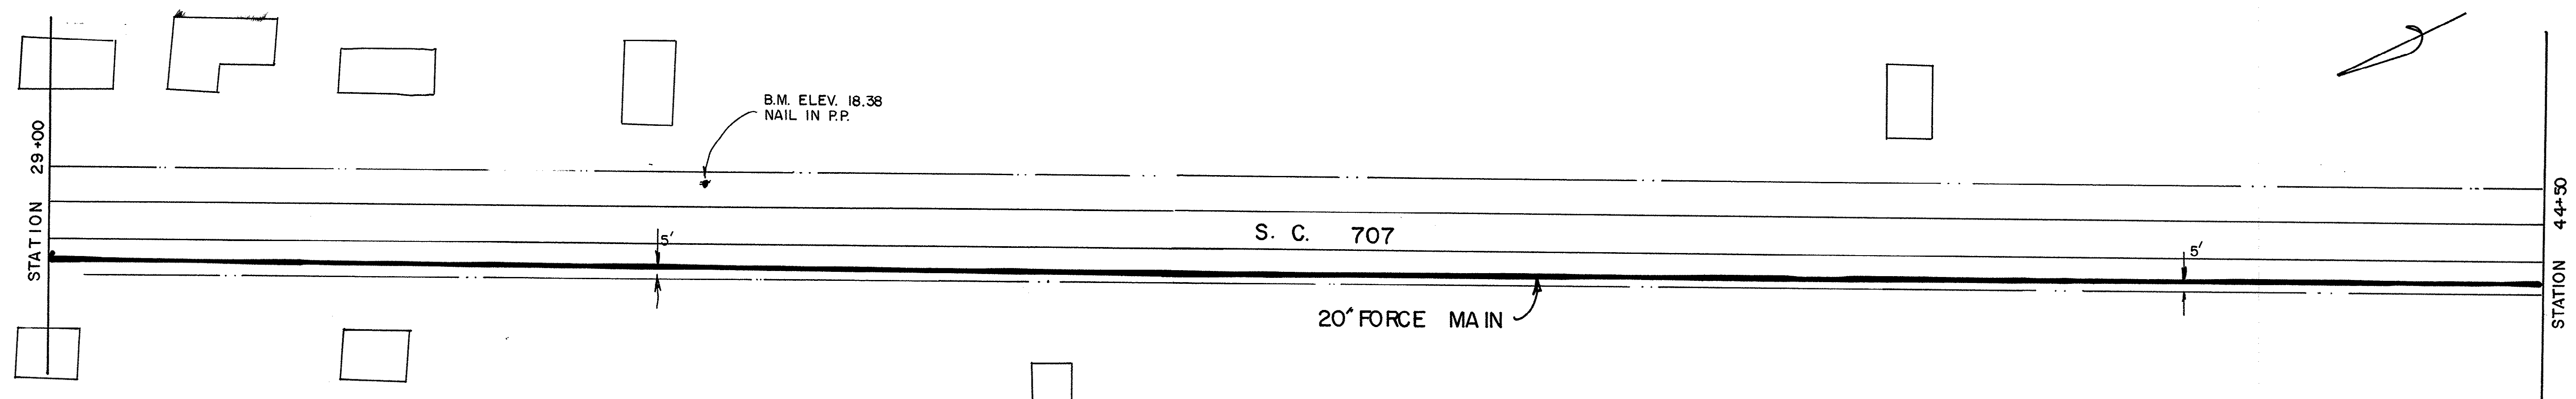

SEE INDEX MAP FOR
THIS SHEET LOCATION.

8-01-049/61-WS

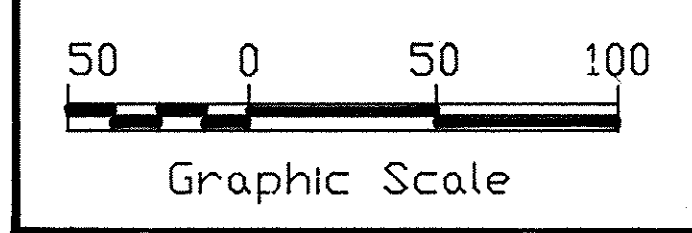

This Drawing is a Tracing
of an original design by
Black, Crow and Eidsness.
It has been traced by
GSWSA to be Microfilmed.

No.	Date	REVISION	By	Appd.

GRAND STRAND
WATER & SEWER
AUTHORITY

201 SEWER SYSTEM

20" FORCE MAIN
ALONG S.C. 707

SHEET OF	44
DATE	May--78
Traced	01-86
CA	68505.71
C	450381-05

