


GRAND STRAND WATER & SEWER AUTHORITY

HIGHWAY #9 WATERLINE EXTENSION

HIGHWAY 905 TO AIRPORT PROPERTIES

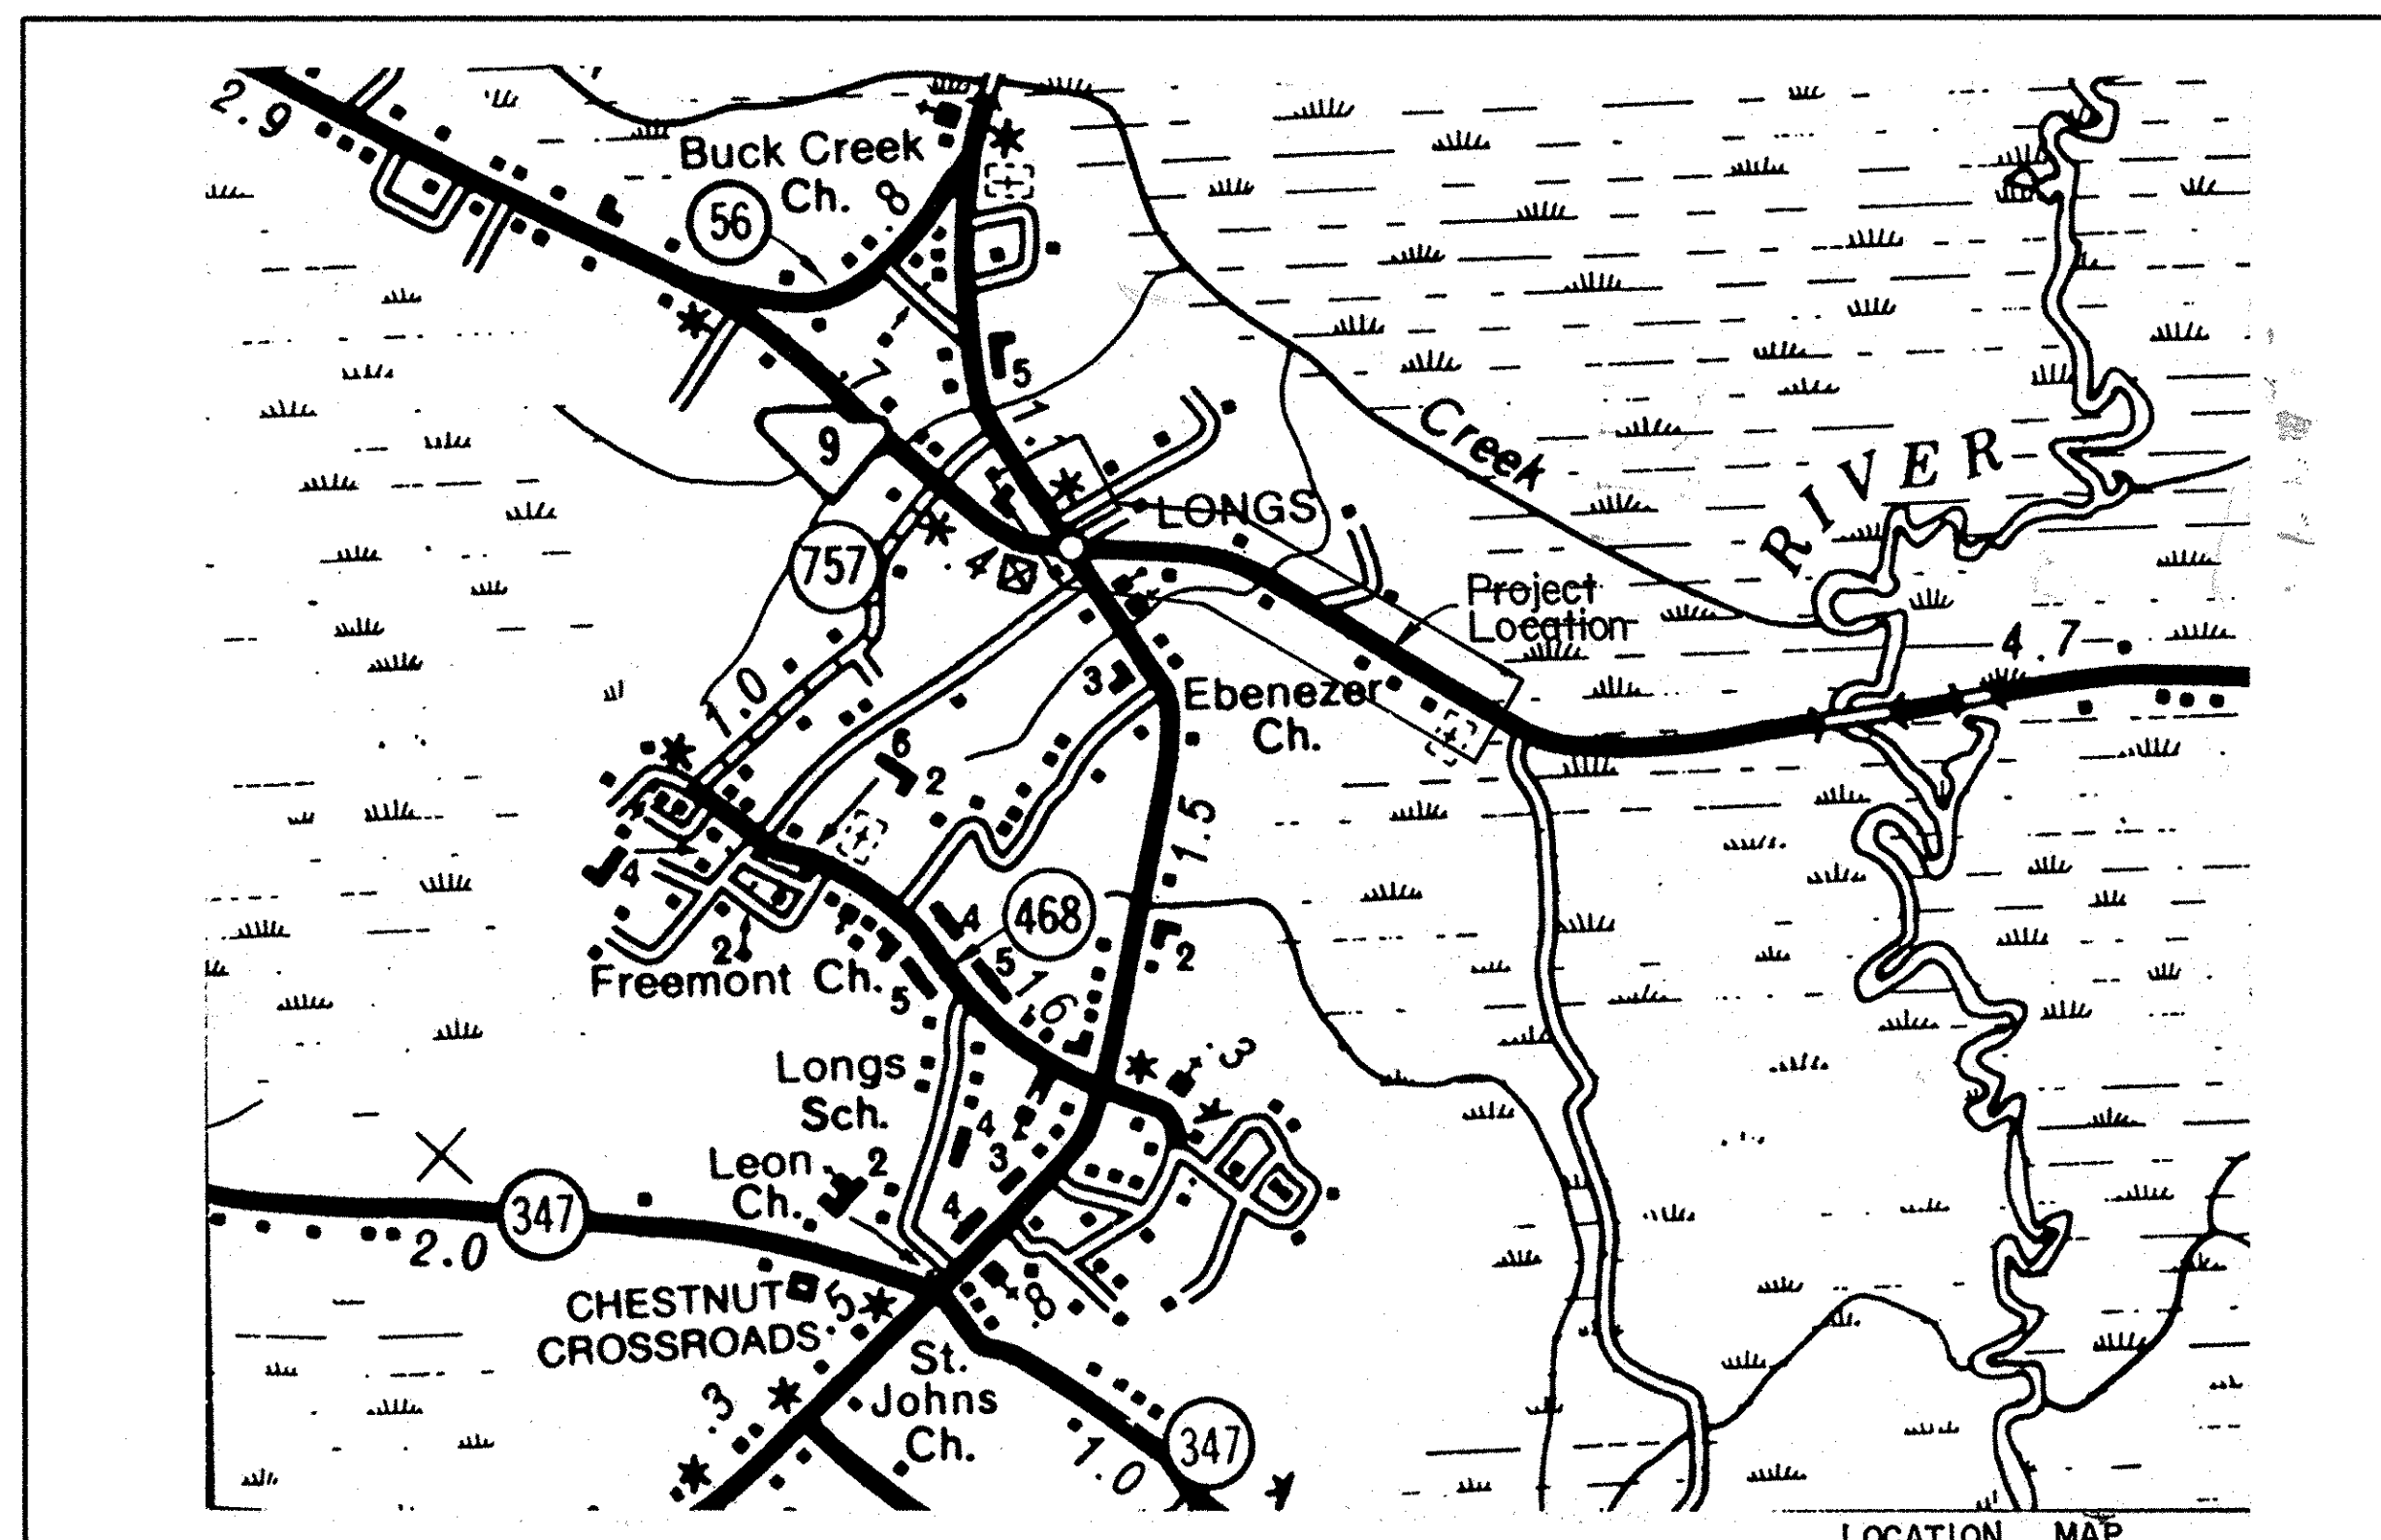


GENERAL NOTES:

1. ALL EXISTING DITCHES TO BE RECONSTRUCTED AS NECESSARY TO ALLOW PROPER PIPELINE INSTALLATION, CLEARANCE, AND DEPTH OF COVER
2. MINIMUM DEPTH OF COVER SHALL BE 36"
3. EXISTING LINES AND VALVES TO BE FIELD LOCATED BY CONTRACTOR.
4. CONTRACTOR TO VERIFY LOCATION OF ALL EXISTING UTILITIES BEFORE BEGINNING CONSTRUCTION. INFORMATION ON EXISTING UTILITIES SHOWN ON THE DRAWINGS IS FOR INFORMATIONAL PURPOSES ONLY, NO RESPONSIBILITY IS ASSUMED BY GSW&SA OR THE ENGINEER FOR THE ACCURACY OR COMPLETENESS OF THIS INFORMATION.
5. ALL MATERIAL, WORKMANSHIP, CONSTRUCTION AND TESTING SHALL CONFORM TO THE GSW&SA STANDARD PLANS AND SPECIFICATIONS.
6. DISTANCE BETWEEN MAIN LINE GATE VALVES ARE APPROXIMATE: LOCATION OF GATE VALVES TO BE DETERMINED BY GSW&SA.
7. THE GSW&SA WILL SECURE ALL NECESSARY ENCROACHMENT AND TRENCH PERMITS FROM APPLICABLE PUBLIC AGENCIES.
8. NO CONSTRUCTION SHALL COMMENCE WITHOUT PRIOR APPROVAL OF THE GSW&SA.

PREPARED BY:
GRAND STRAND WATER & SEWER AUTHORITY
PO BOX 1537 CONWAY, SC 29526
APPROVED BY:


Fred R. Richardson
FRED R. RICHARDSON P.E. #9853

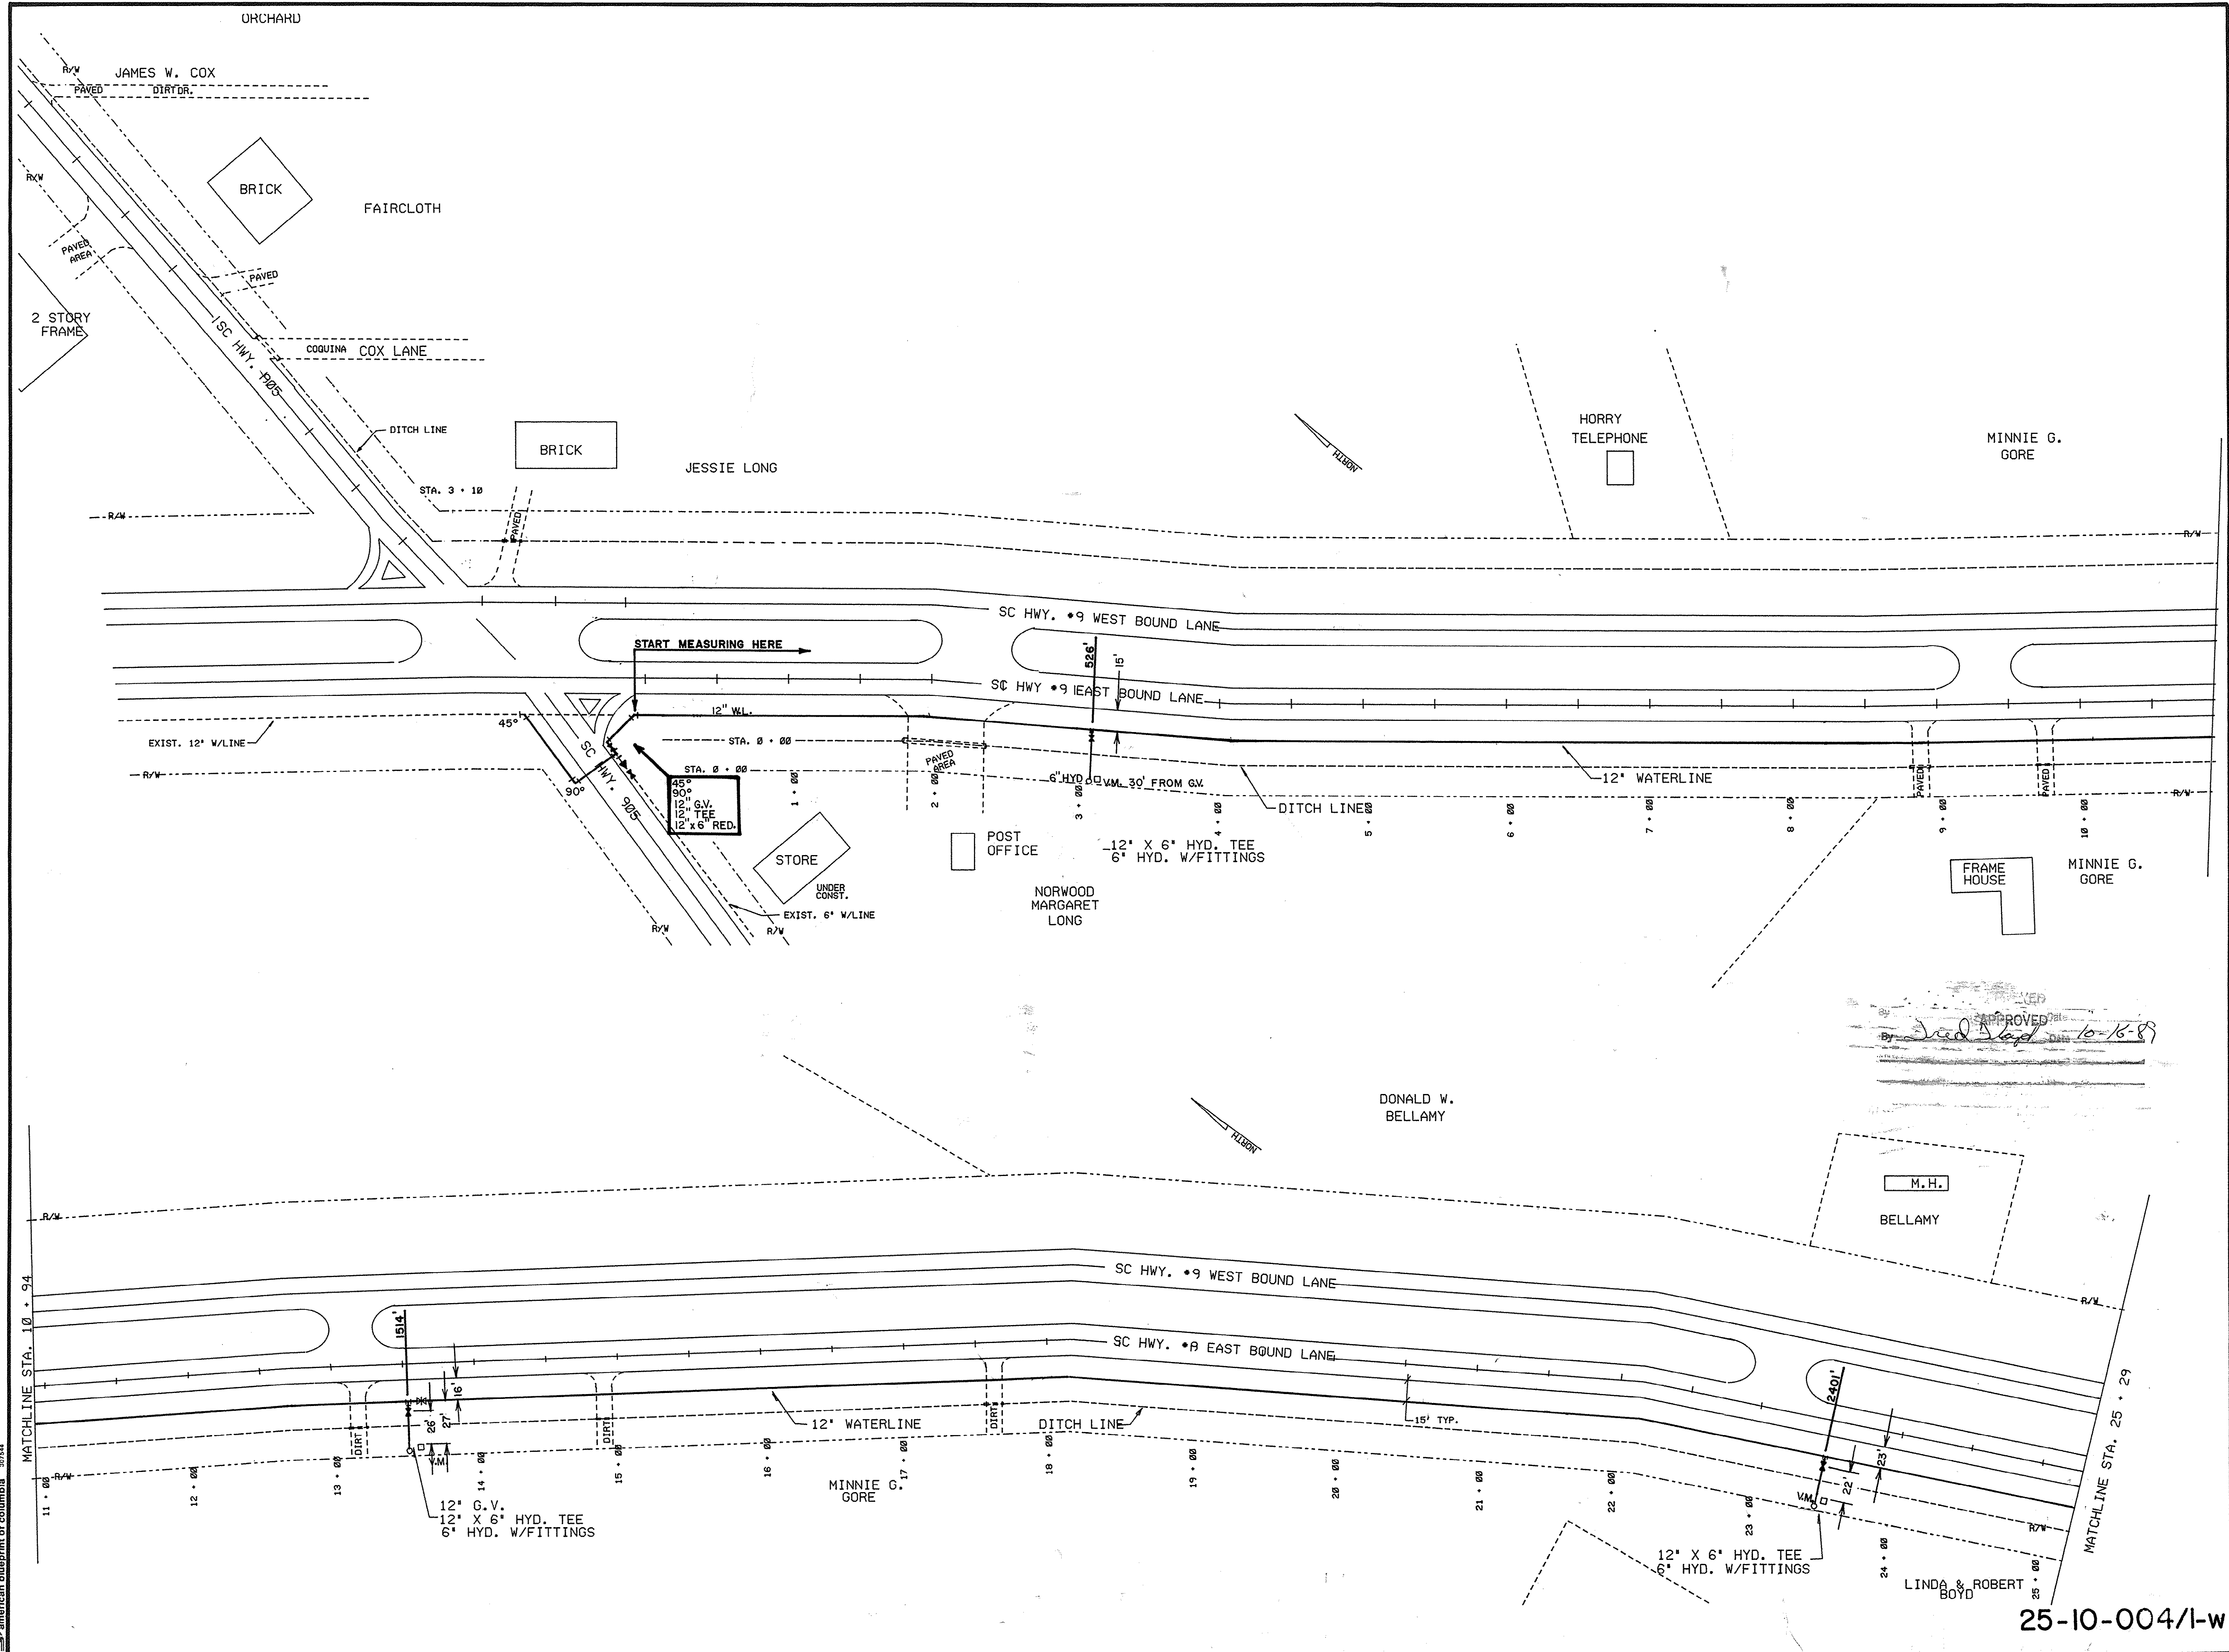

REVISION	BY	DATE

HIGHWAY #9 WATERLINE EXTENSION
Highway 905 to Airport Properties
GRAND STRAND WATER & SEWER AUTHORITY
P.O. BOX 1537, CONWAY, S.C. 29526
TELEPHONE (803) 347-4641 OR 448-1686

DATE	MARCH 1989
SCALE	1" = 50'
DRAWN BY	P. W.
CHECKED BY	I. W.
APPROVED BY	FRED RICHARDSON P.E. NO. 9853
SHEET	1 OF 4
DRAWING NO.	25-10-004/I-W

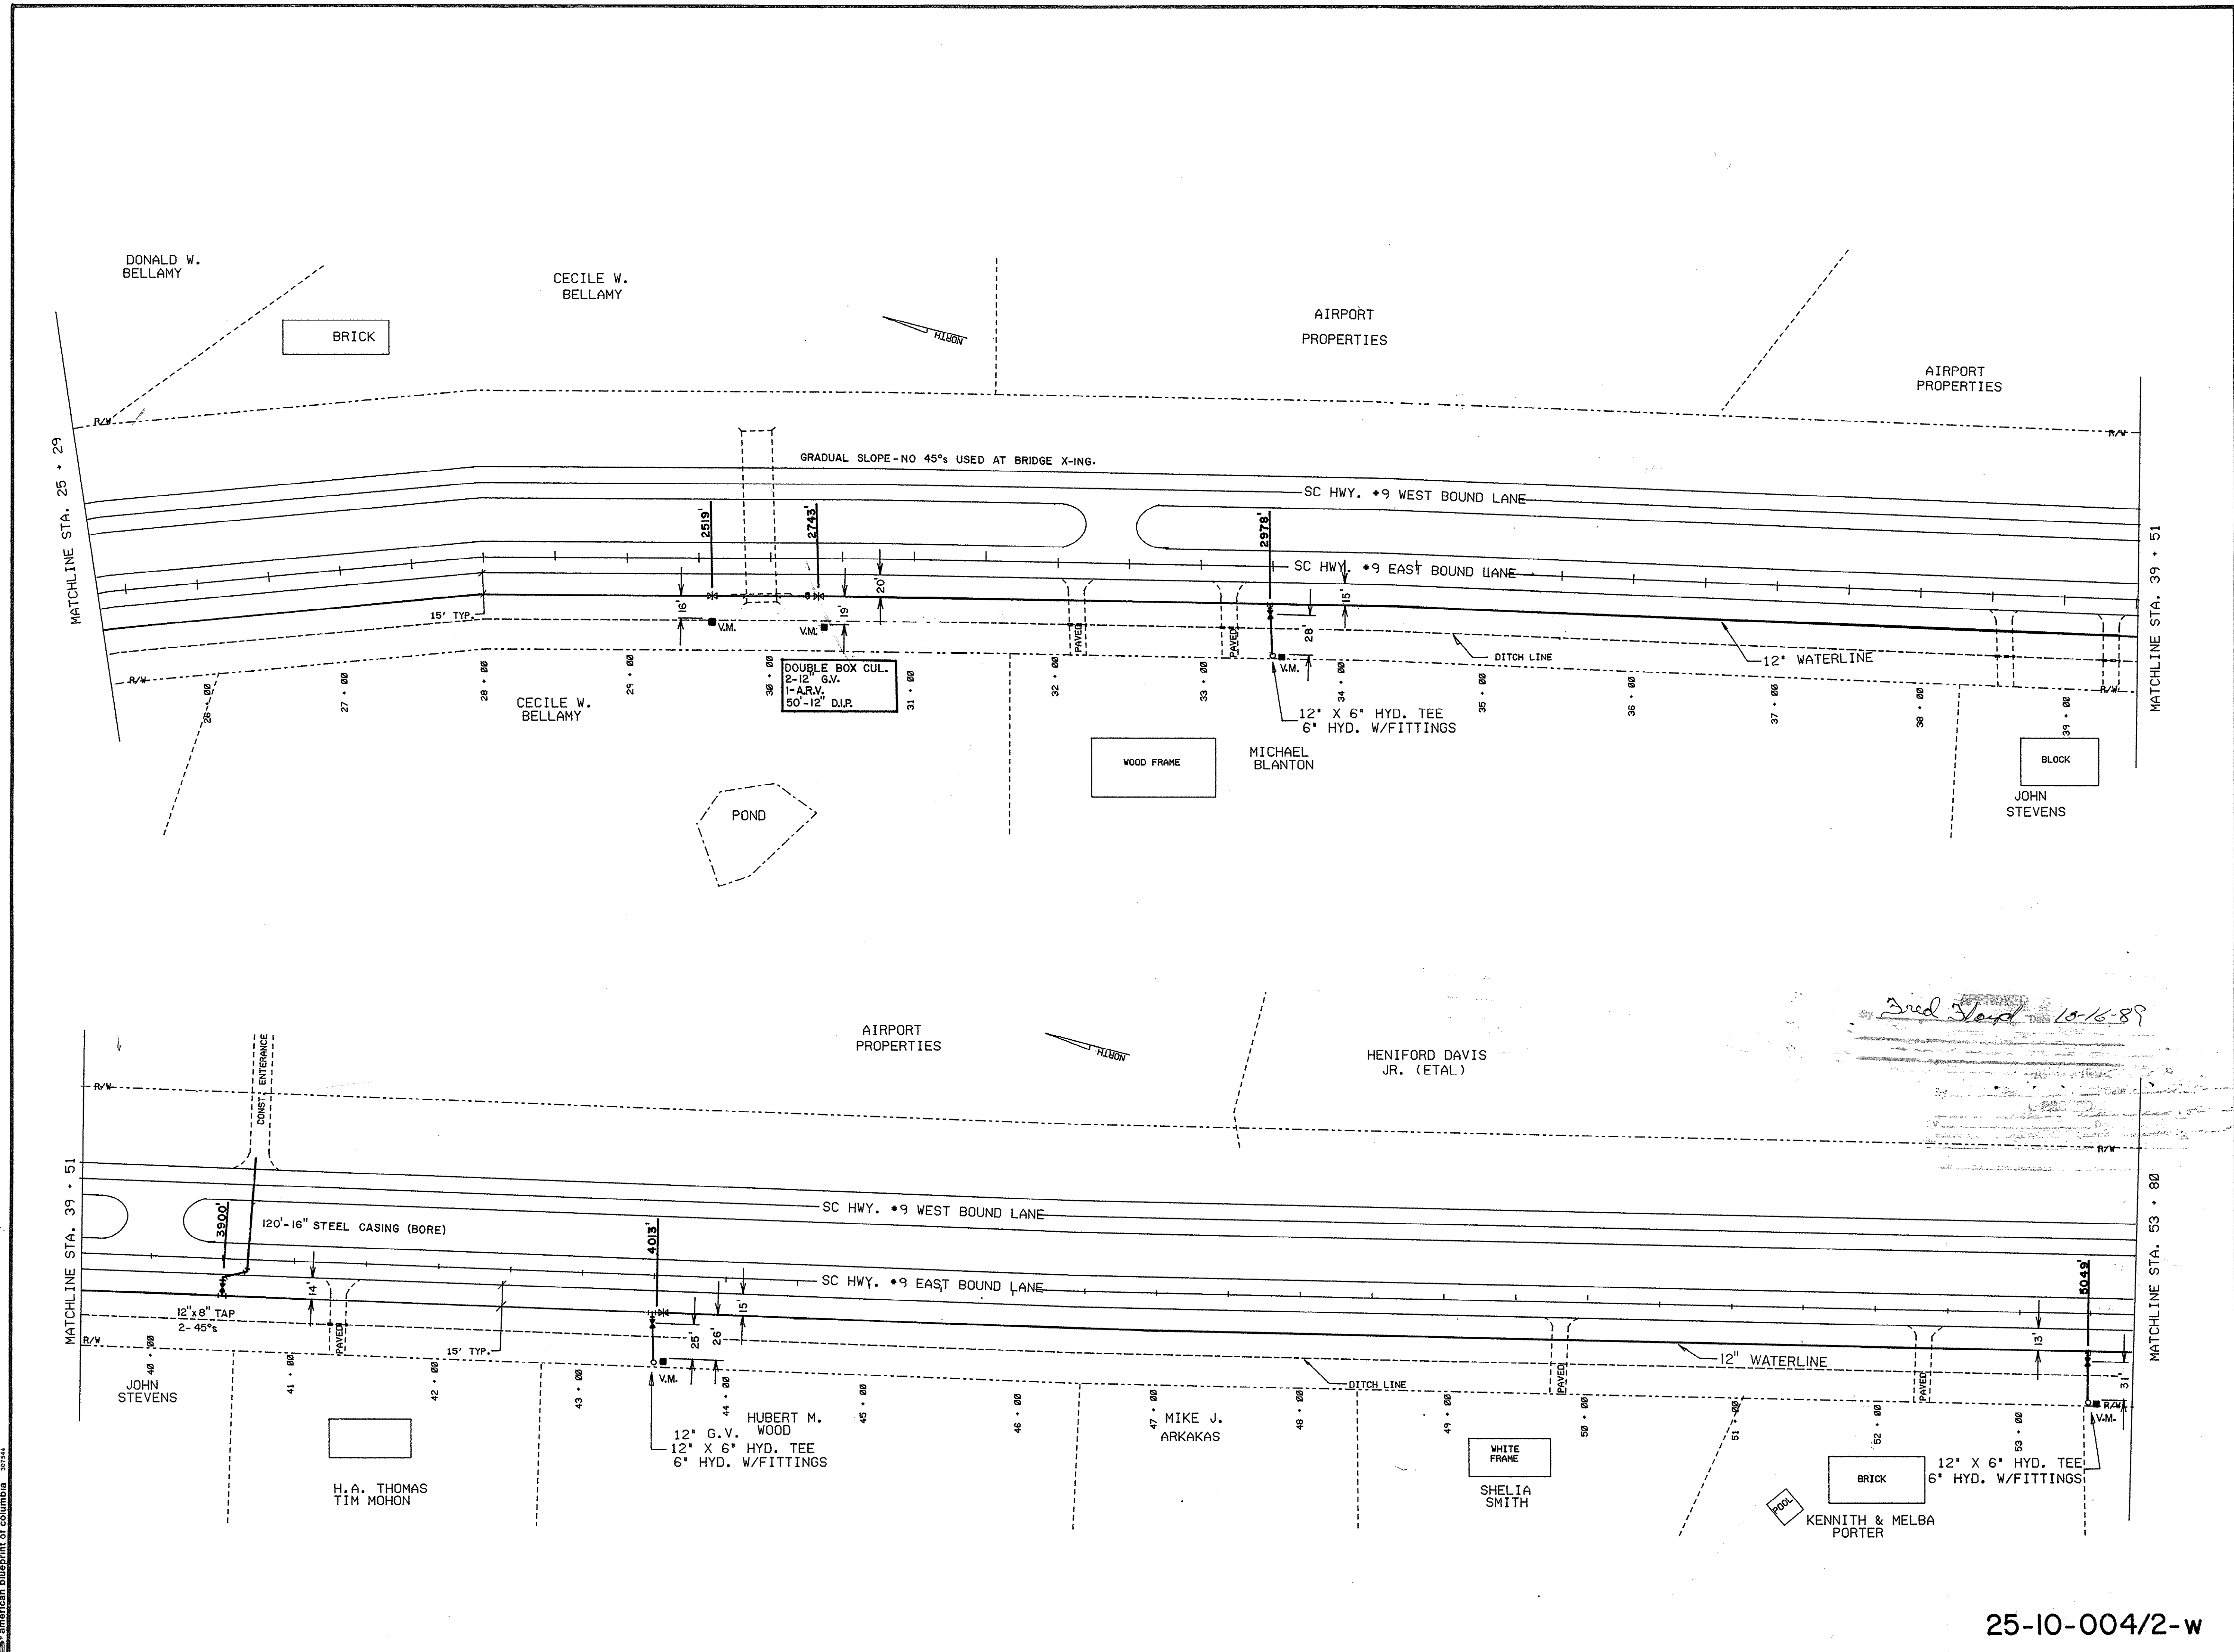

american blueprint of columbia 30144


REVISION	BY	DATE

HIGHWAY # 9 WATERLINE EXTENSION
Highway 905 to Airport Properties
GRAND STRAND WATER & SEWER AUTHORITY

P.O. BOX 1537, CONWAY, S.C. 29526
TELEPHONE (803)347-4641 OR 448-1686

DATE	MARCH 1989
SCALE	1" = 50'
DRAWN BY	P.W.
CHECKED BY	I.W.
APPROVED BY	<i>Fred Richardson</i>
FRED RICHARDSON P.E. NO. 9853	
SHEET 2 OF 4	
DRAWING NO.	

25-10-004/2-w

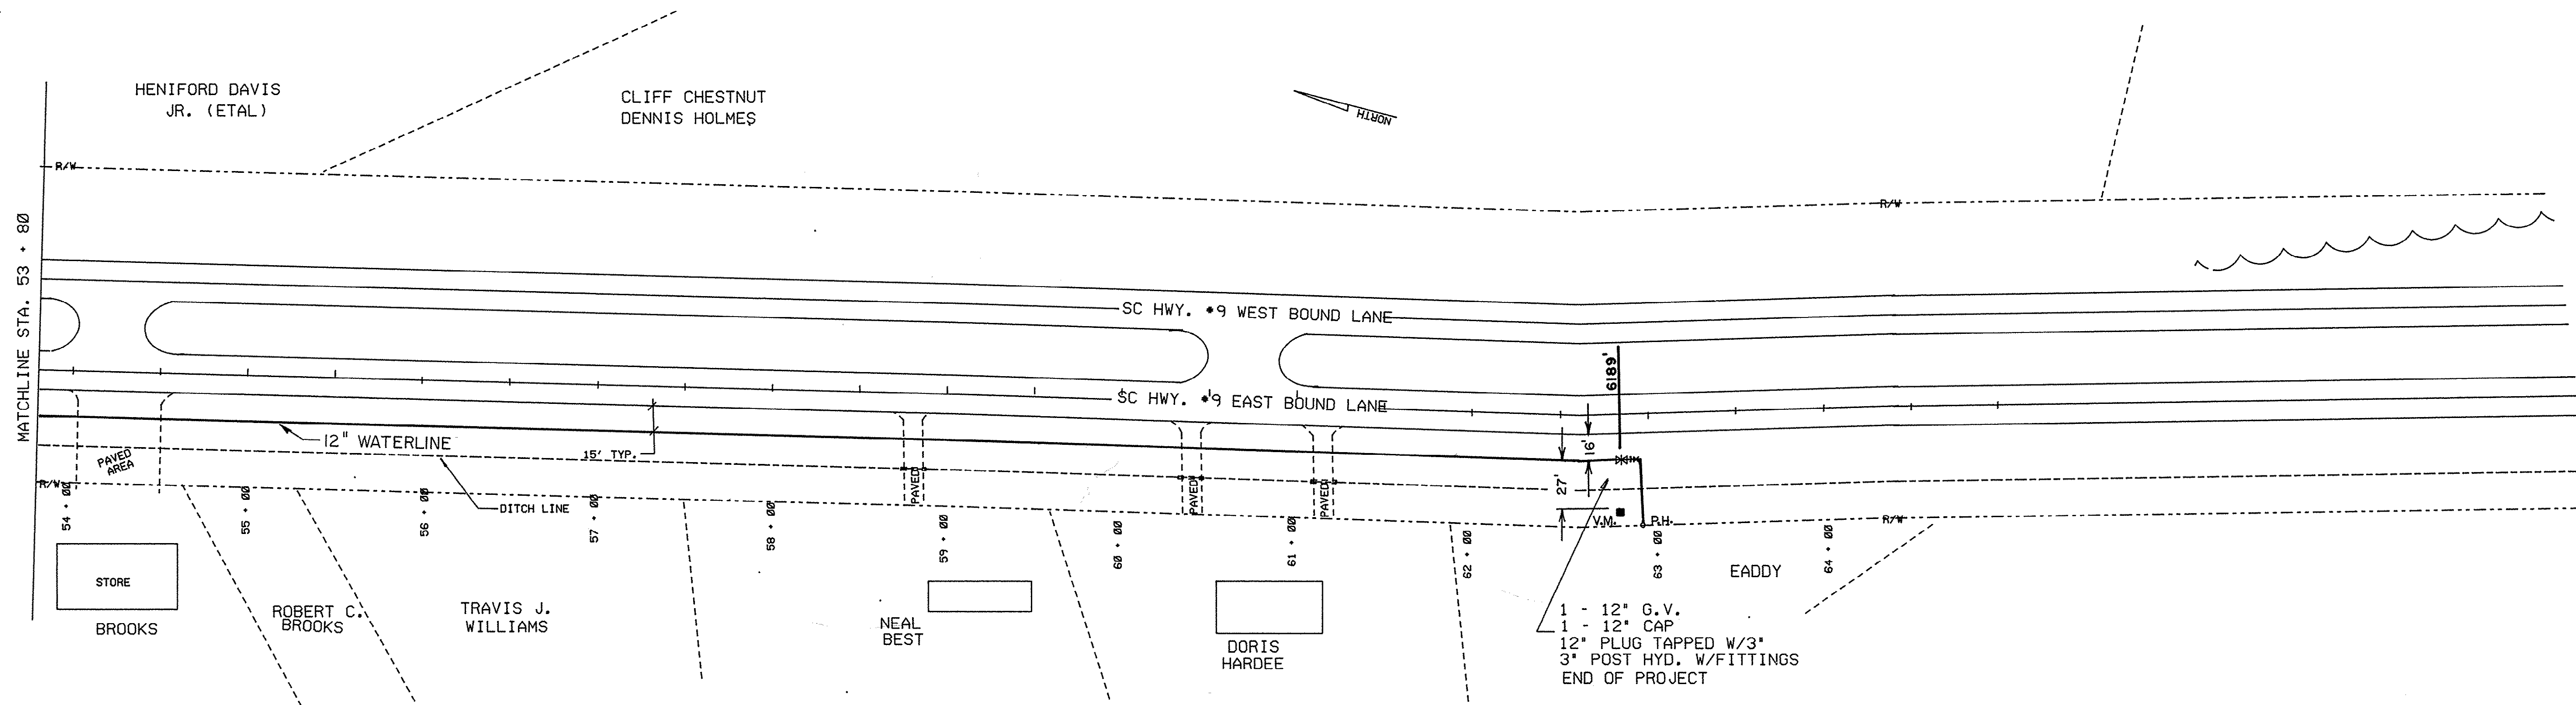

- 1 - 12" G.V.
- 1 - 12" CAP
- 12" PLUG TAPPED W/3"
- 3" POST HYD. W/FITTINGS
- END OF PROJECT

APPROVED
By *Fred Richardson* Date *10-16-89*

25-10-004/3-w

REVISION	BY	DATE

HIGHWAY # 9 WATERLINE EXTENSION	
Highway 905 to Airport Properties	
GRAND STRAND WATER & SEWER AUTHORITY	
P.O. BOX 1537, CONWAY, S. C. 29526	
TELEPHONE (803) 347-4641 OR 448-1686	

DATE	MARCH 1989
SCALE	1" = 50'
DRAWN BY	P.W.
CHECKED BY	I.W.
APPROVED BY FRED RICHARDSON P.E. NO. 9853	
SHEET 3 OF 4	
DRAWING NO.	

[illegible]