


GRAND STRAND WATER & SEWER AUTHORITY

HWY. #9 - 905 WASTEWATER TRANSMISSION

FREMONT RD. TO BUCK CREEK SUBDIVISION

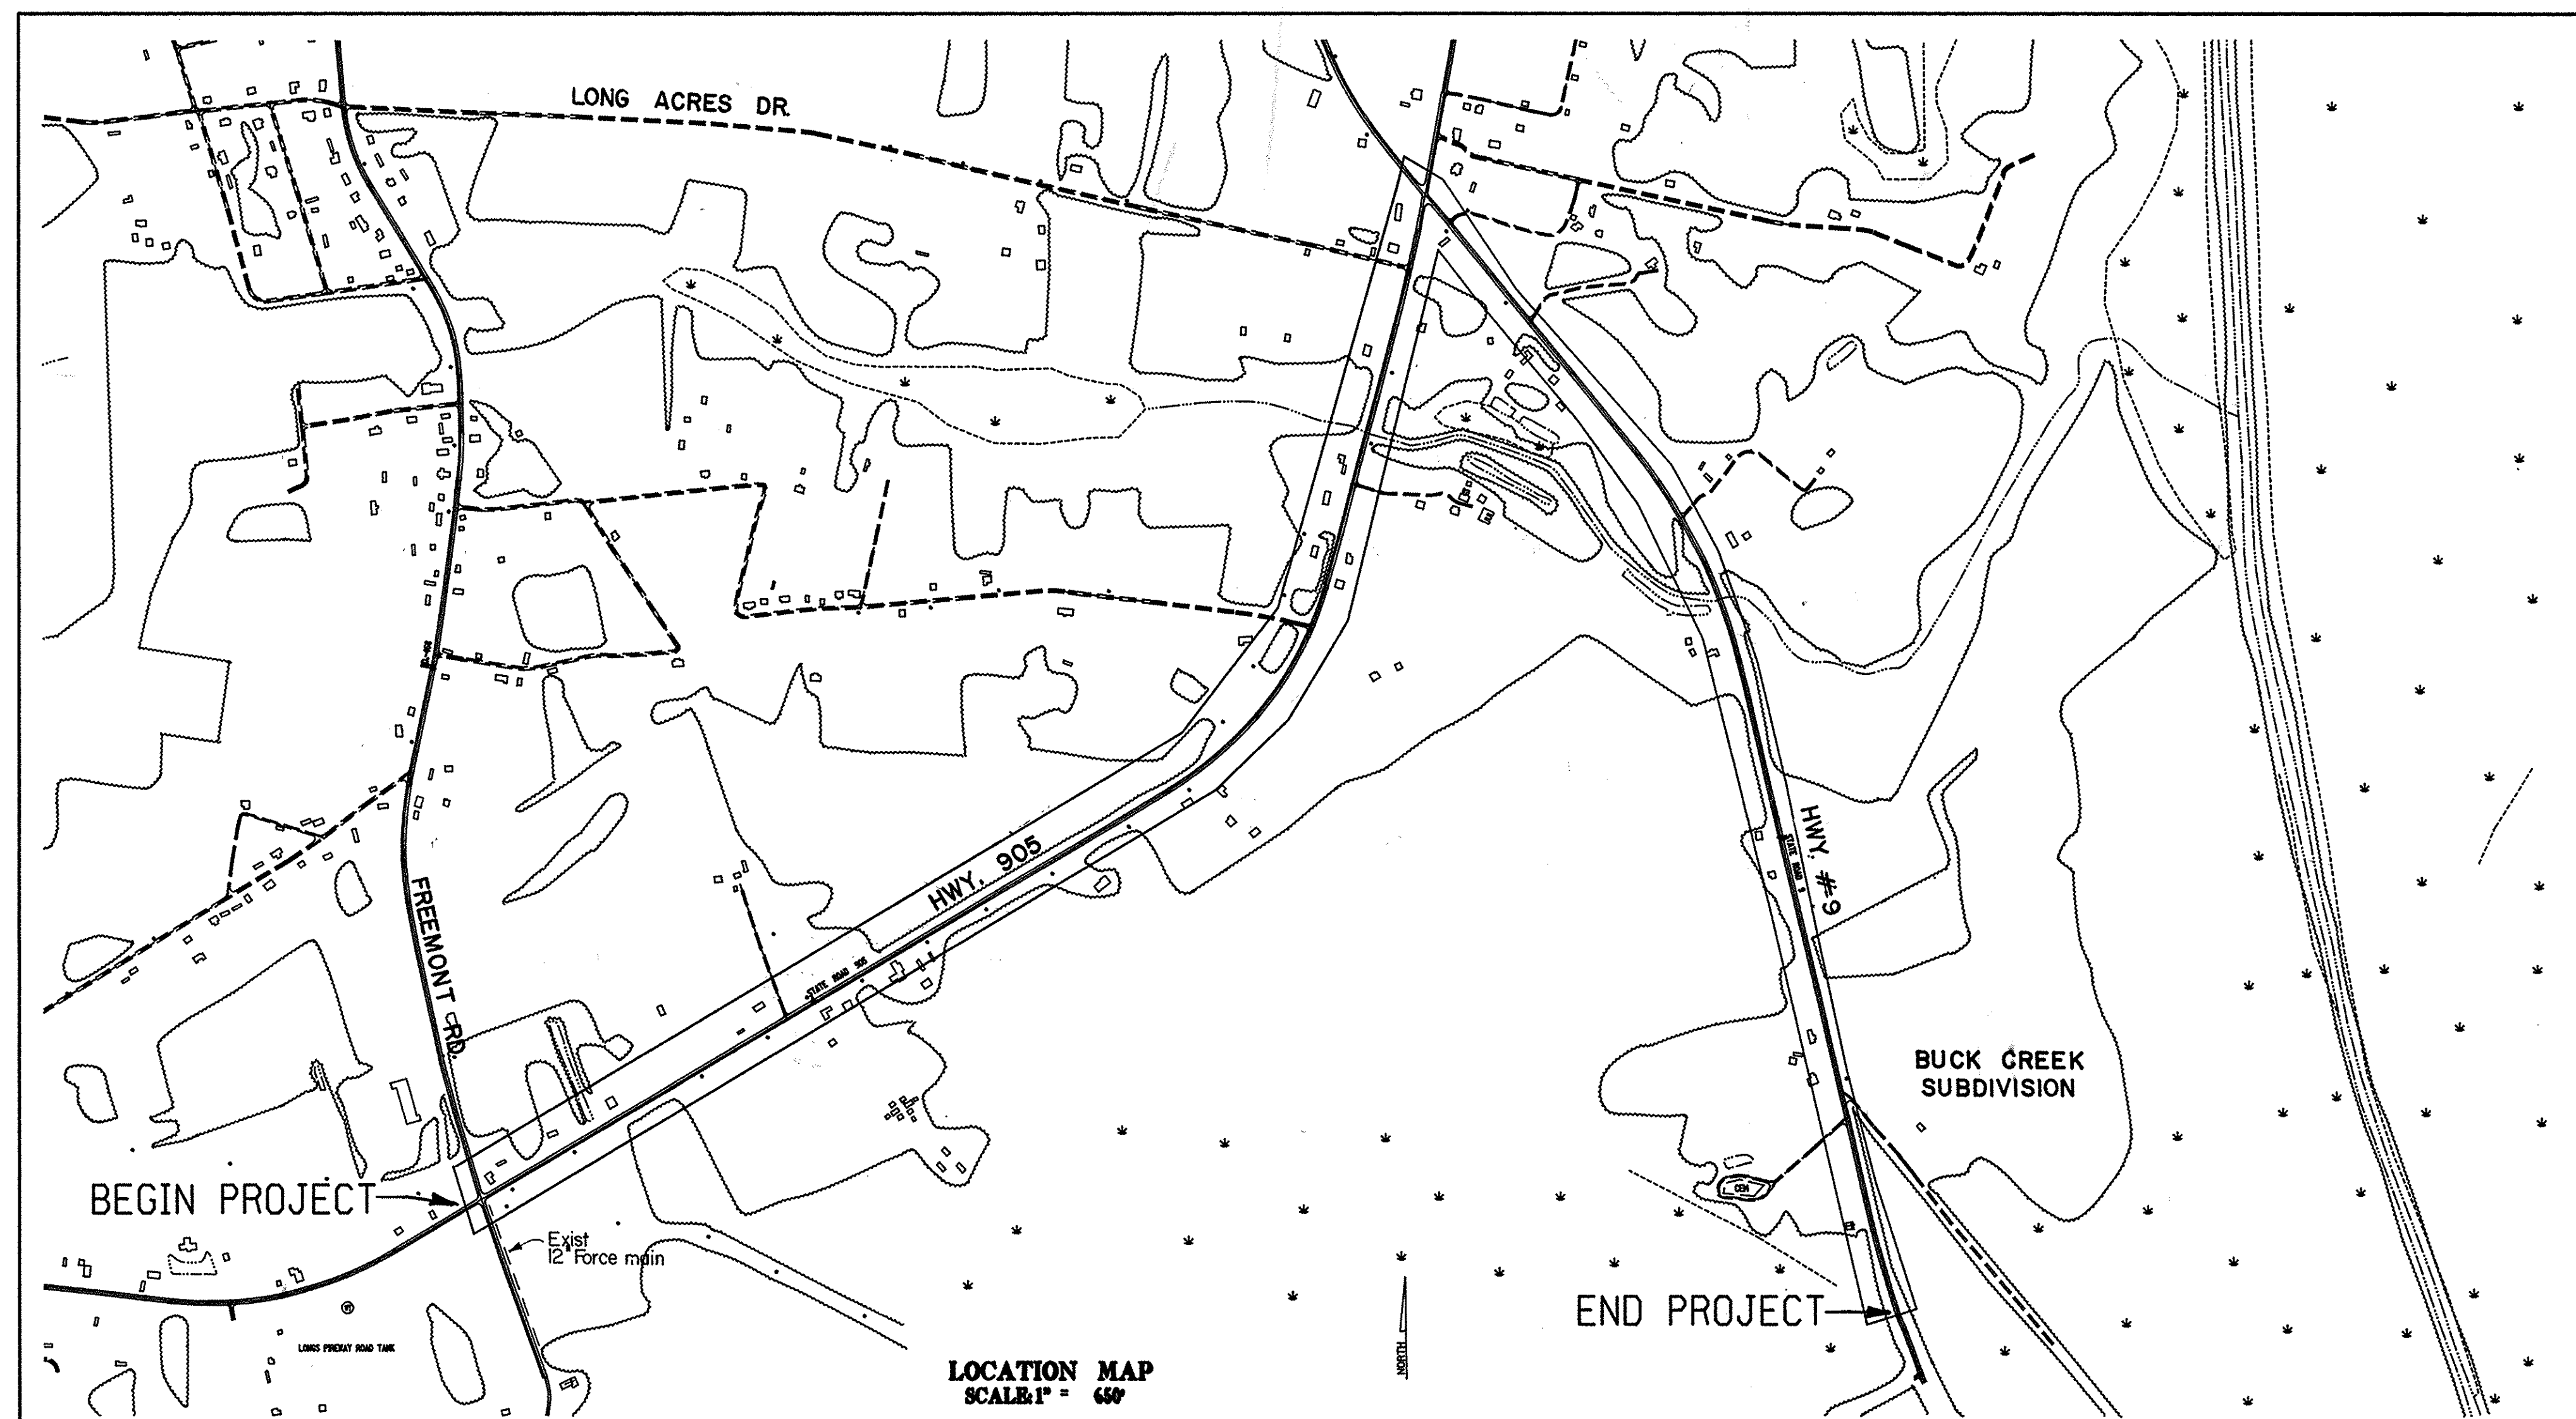


GENERAL NOTES:

1. ALL MATERIAL, WORKMANSHIP, CONSTRUCTION, AND TESTING SHALL CONFORM TO THE GSW&SA'S STANDARD PLANS AND SPECIFICATIONS
2. THE GSW&SA WILL SECURE ALL NECESSARY ENCROACHMENT PERMITS FROM APPLICABLE PUBLIC AGENCIES.
3. THE LOCATIONS OF EXISTING UNDERGROUND UTILITIES AS SHOWN ON THESE PLANS ARE BASED ON THE BEST INFORMATION AVAILABLE TO GSW&SA AND ARE APPROXIMATE ONLY. GSW&SA ASSUMES NO RESPONSIBILITY FOR THE ACCURACY OF THE INFORMATION SHOWN.
4. NO CONSTRUCTION SHALL COMMENCE WITHOUT PRIOR APPROVAL OF THE GSW&SA.
5. THE NEW FORCE MAIN IS TO BE STAKED FOR LINE AND GRADE BY GSW&SA PRIOR TO CONSTRUCTION. THE CONTRACTOR SHALL COORDINATE THIS WITH THE INSPECTOR.
6. ALL FENCES, SIDEWALKS, FLOWERS, SHRUBS, AND OTHER PRIVATE PROPERTY ITEMS DAMAGED AS A RESULT OF THE CONTRACTORS WORK SHALL BE REPLACED AND/OR RESTORED TO MATCH PRIOR TO CONSTRUCTION CONDITIONS AT THE EXPENSE OF THE CONTRACTOR.

APPROVED
PREPARED BY:
GRAND STRAND WATER & SEWER AUTHORITY
P.O. BOX 1557 CONWAY, S.C. 29526

APPROVED BY:
Fred R. Richardson
FRED R. RICHARDSON P.E. #9853

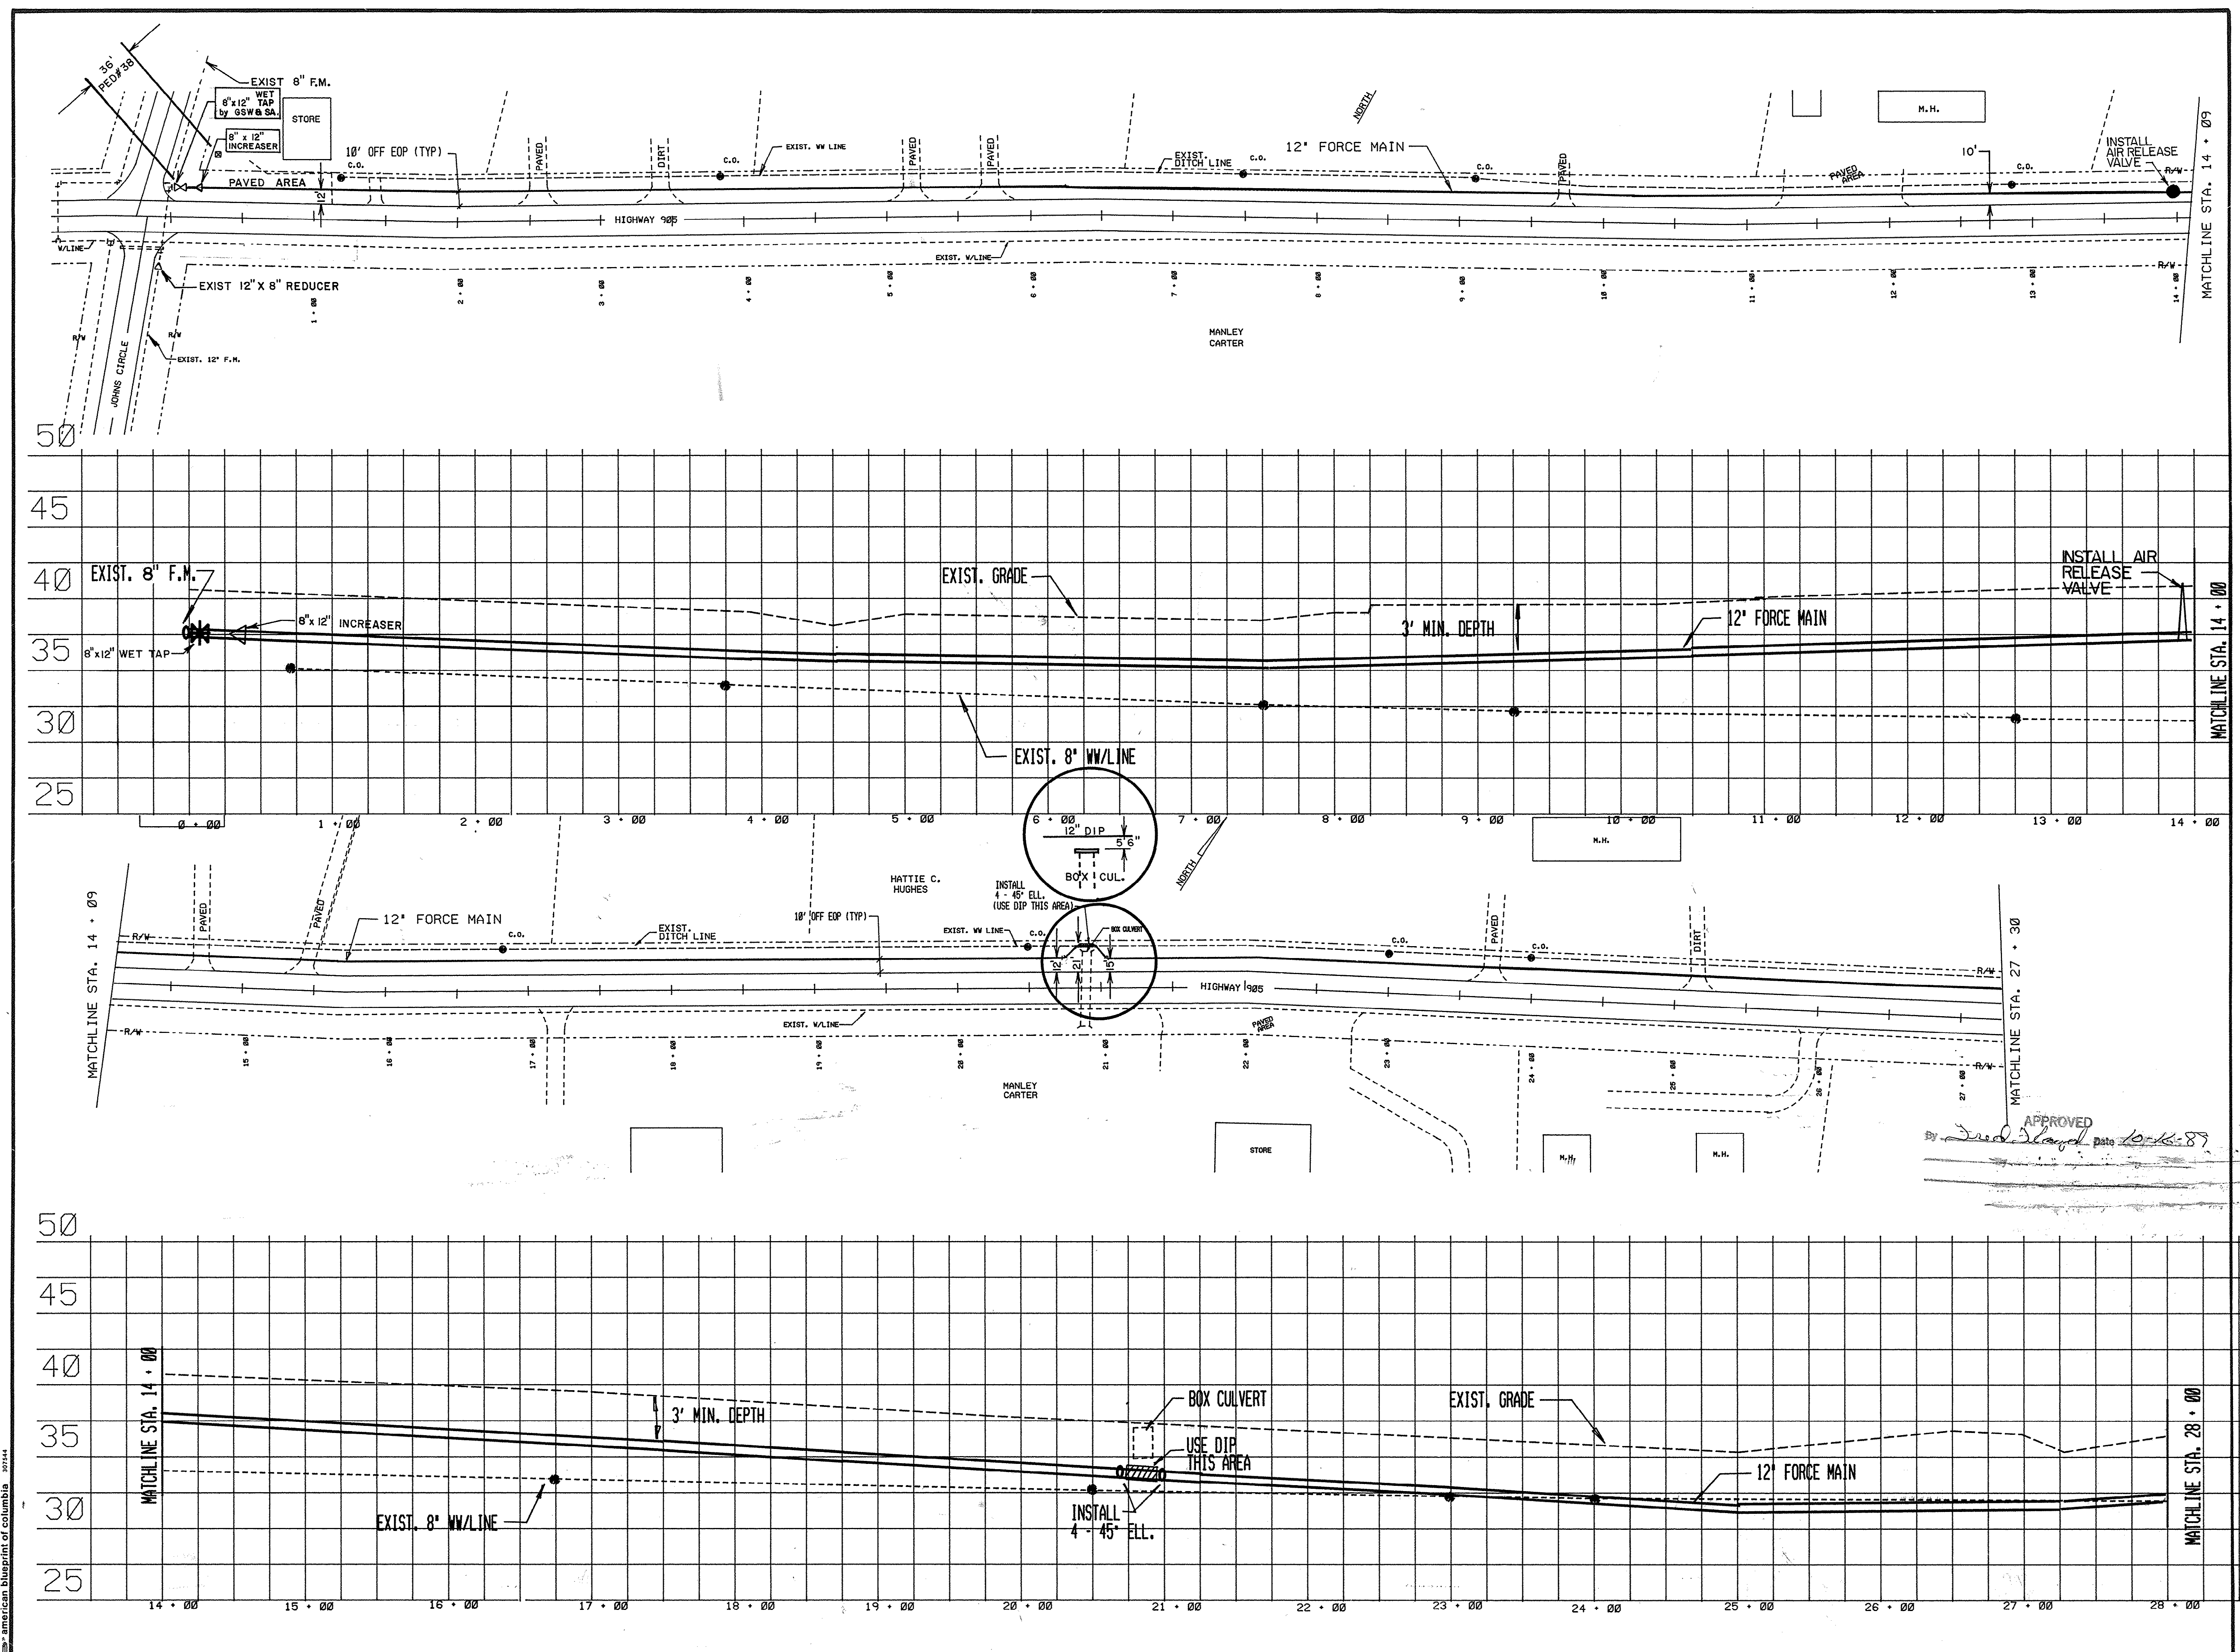


REVISION	BY	DATE

HWY #9 - 905 WASTEWATER TRANSMISSION
Freemont Rd. to Buck Creek Subdivision

GRAND STRAND WATER & SEWER AUTHORITY

P.O. BOX 1537, CONWAY, S.C. 29526
TELEPHONE (803) 347-4641 OR 448-1666


DATE	APRIL 1989
SCALE	1" = 5' Vert. 1" = 50' Horiz.
DRAWN BY	P.W.
CHECKED BY	I.W.
APPROVED BY	<i>Fred Richardson</i>
FRED RICHARDSON P.E. NO. 9853	
SHEET 1 OF 7	
DRAWING NO.	

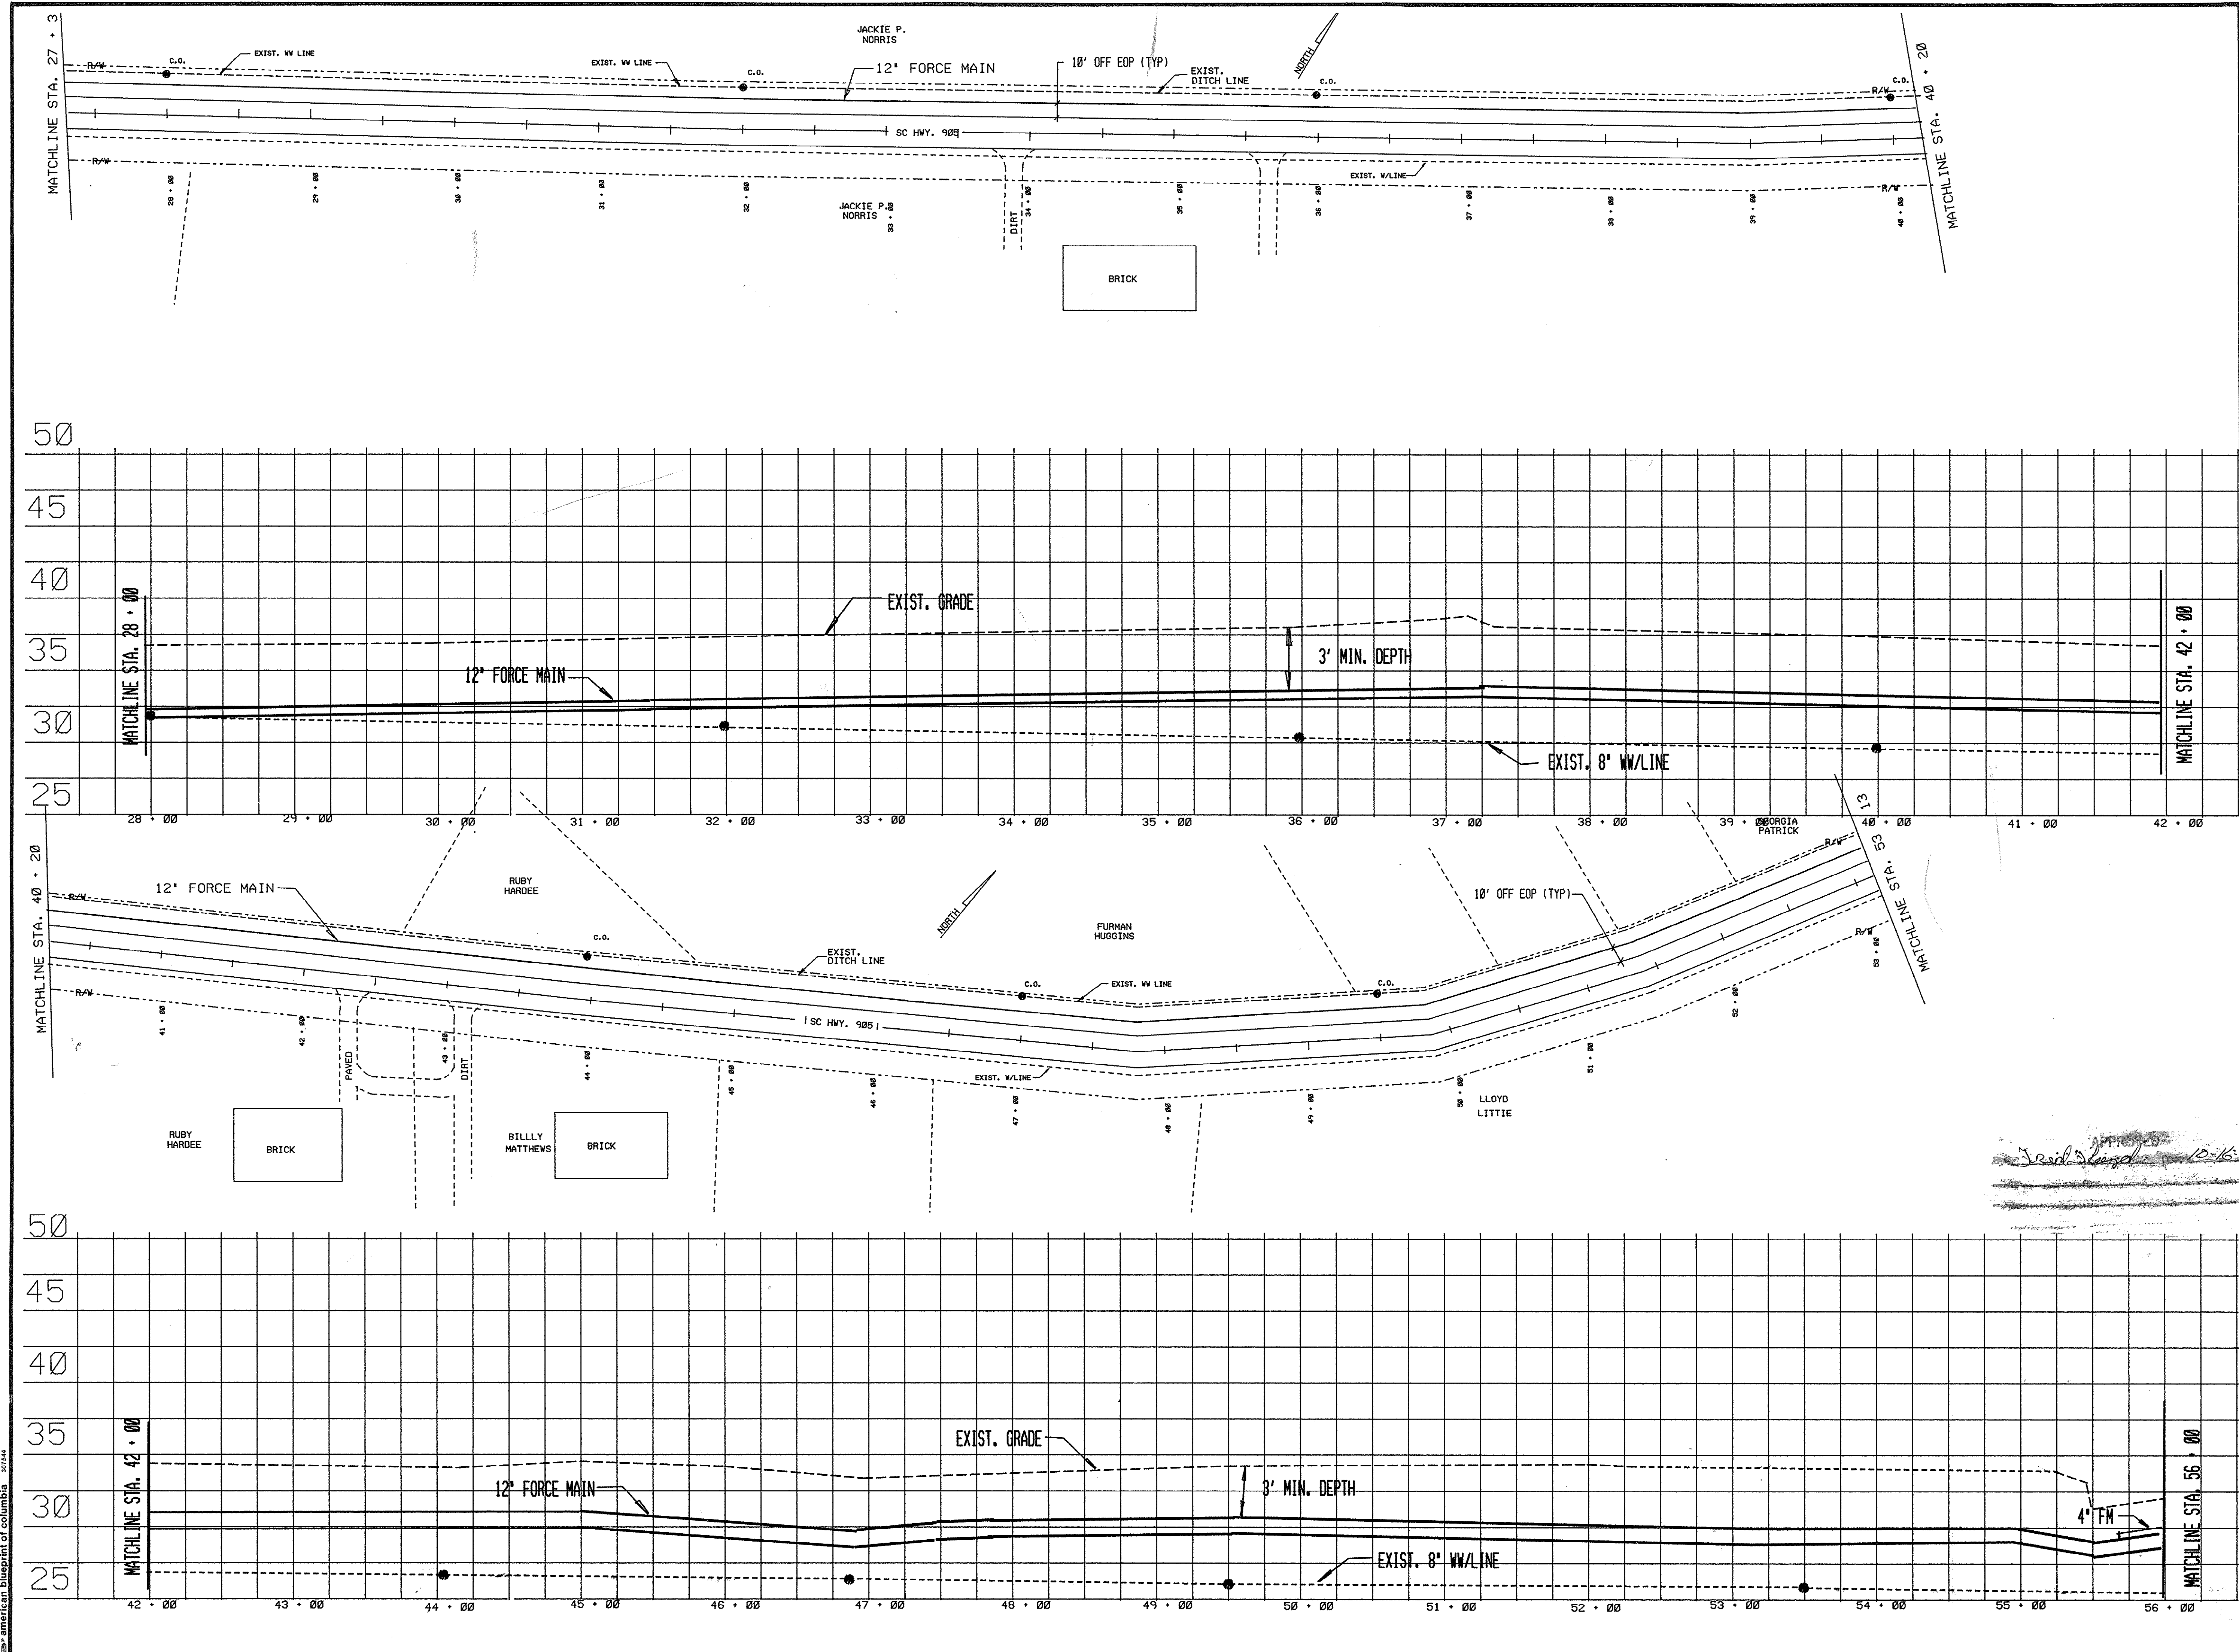

REVISION	BY	DATE

HWY. #9 - 905 WASTEWATER TRANSMISSION
 Freemont Rd. to Buck Creek Subdivision
GRAND STRAND WATER & SEWER AUTHORITY
 P.O. BOX 1537, CONWAY, S.C. 29526
 TELEPHONE (803) 347-4641 OR 448-1686

DATE	APRIL 1989
SCALE	1" = 5' Vert. 1" = 50' Horiz.
DRAWN BY	P.W.
CHECKED BY	L.W.
APPROVED BY <i>Fred Richardson</i> FRED RICHARDSON P.E. NO. 9853	
SHEET 2 OF 7	
DRAWING NO.	

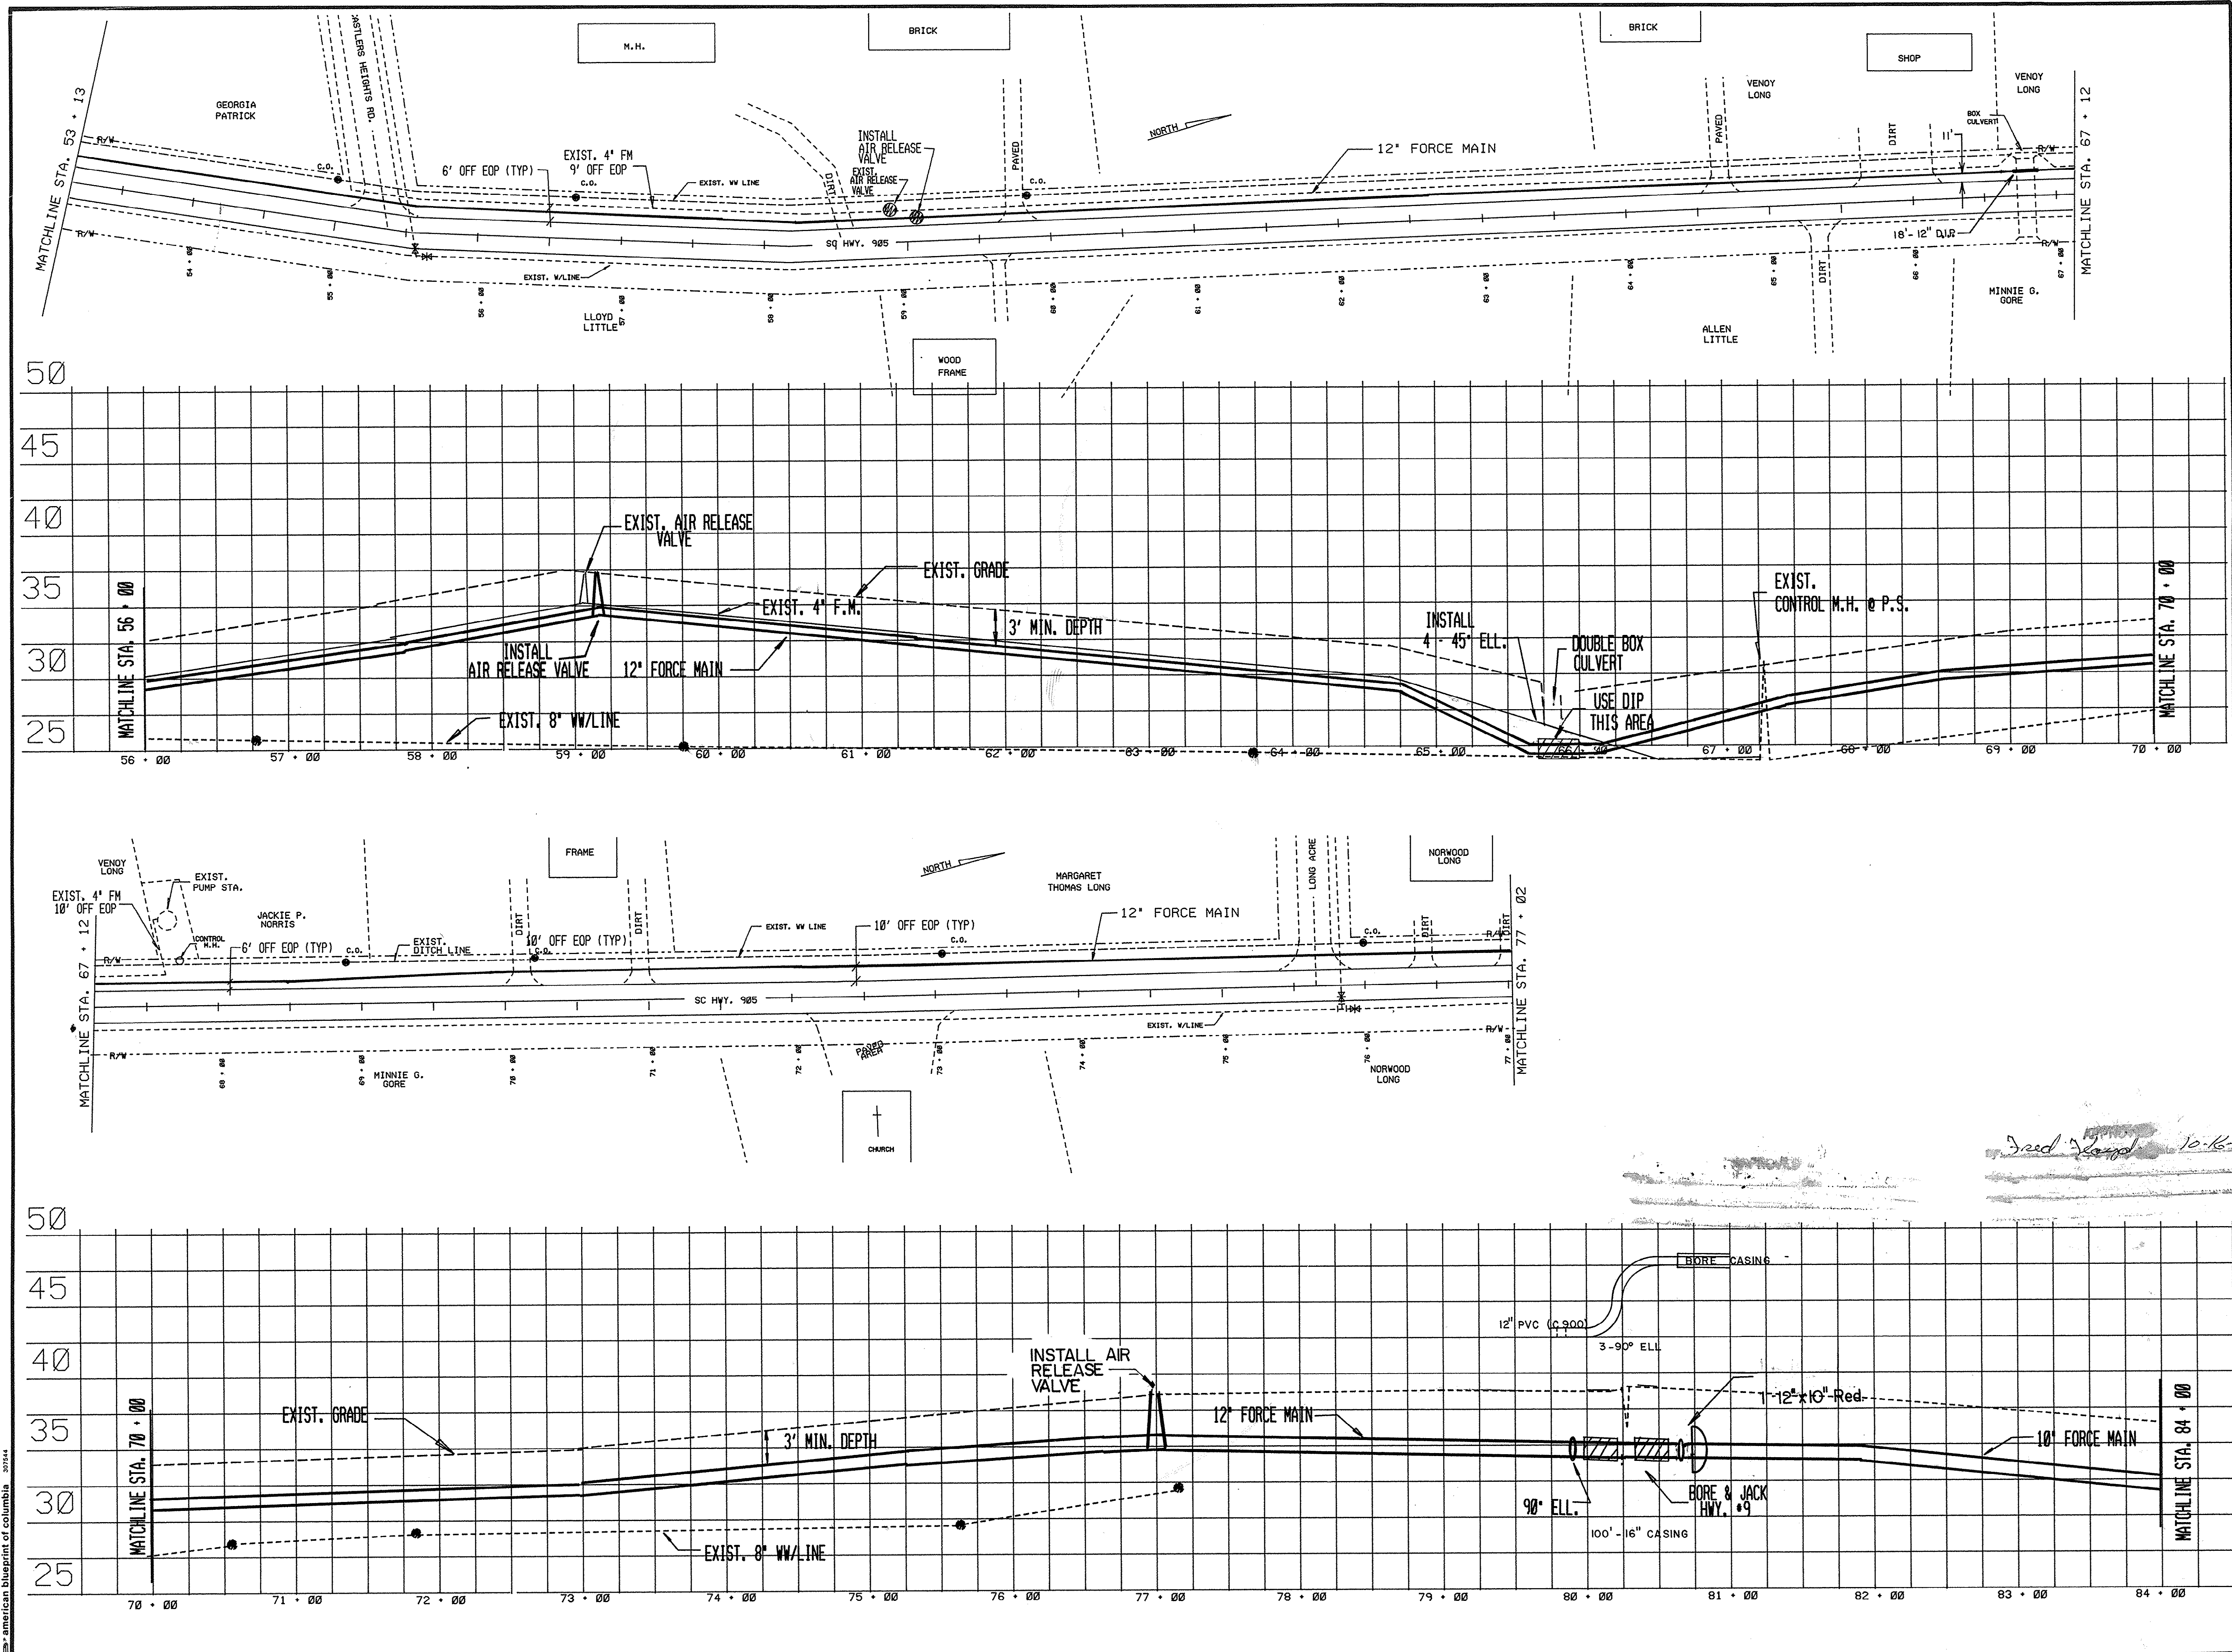

REVISION

BY

DATE

HWY. # 9 - 905 WASTEWATER TRANSMISSION

Freemont Rd to Buck Creek Subdivision

GRAND STRAND WATER & SEWER AUTHORITY

DATE

APRIL 1989

SCALE

1" = 5' Vert.
1" = 50' Horiz.

DRAWN BY

P.W.

CHECKED BY

I.W.

APPROVED BY


Fred Richardson

FRED RICHARDSON P.E. NO. 9853

SHEET 3 OF 7

DRAWING NO.


american blueprint of columbia 30744

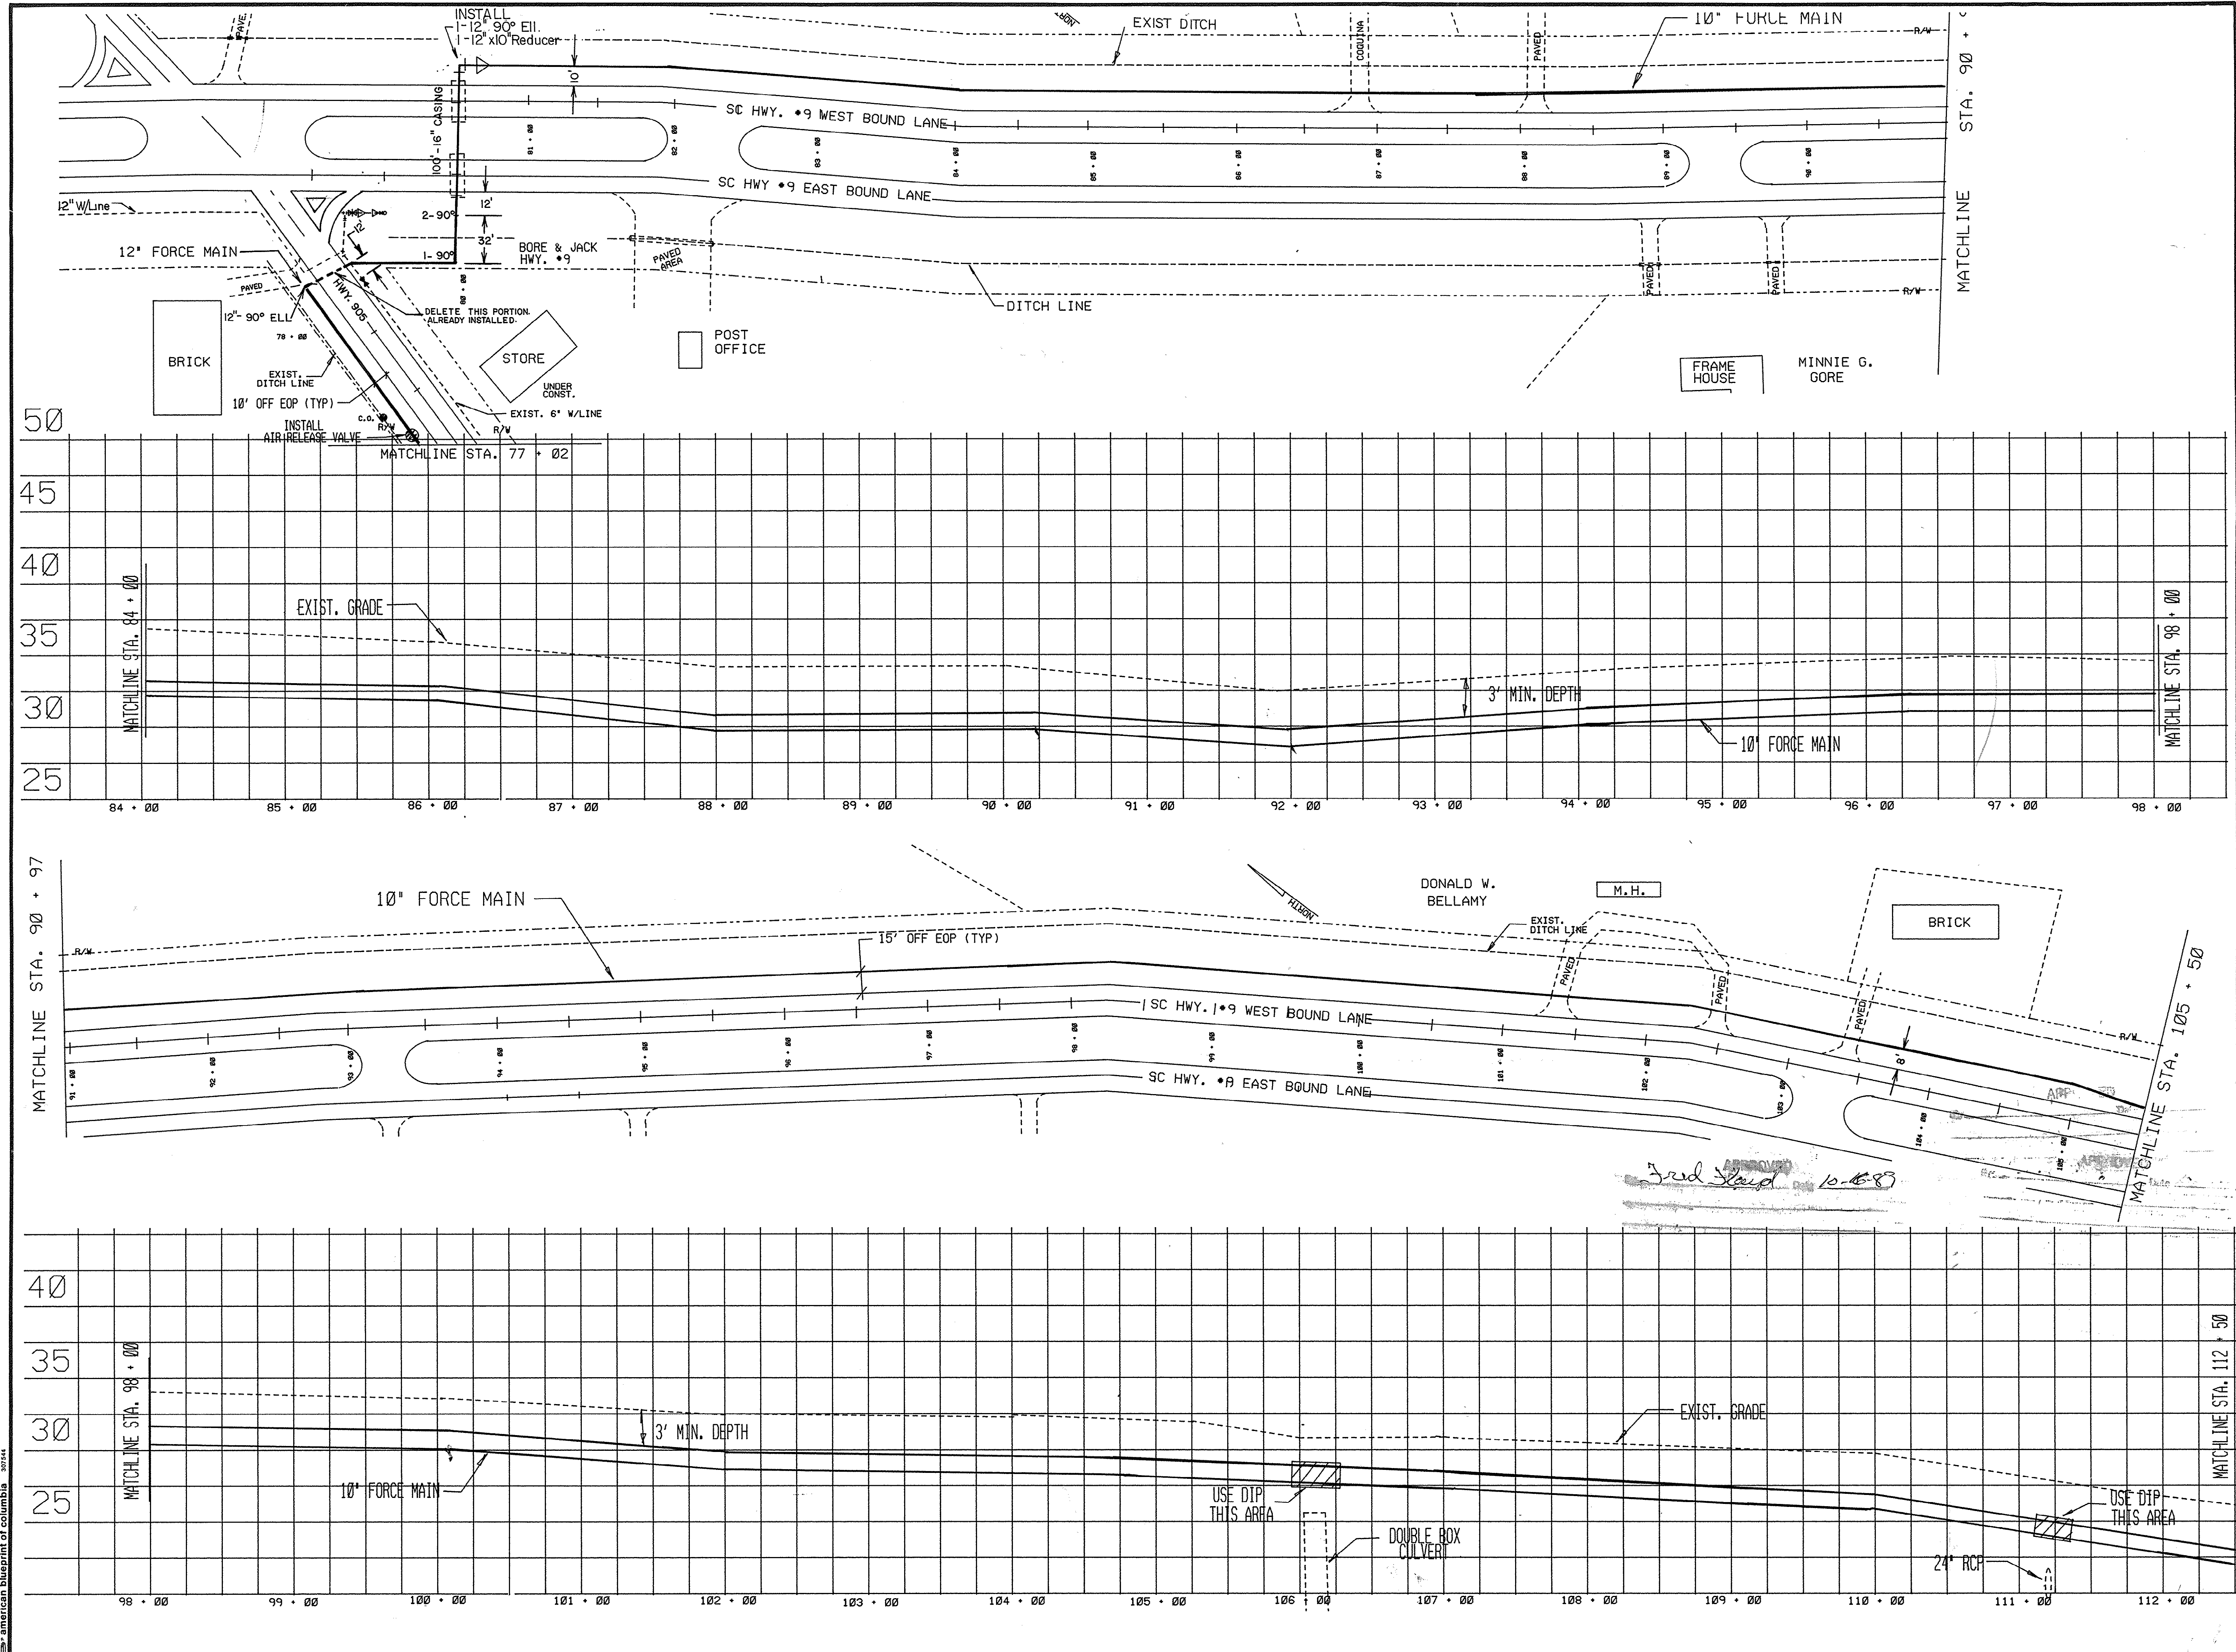

REVISION	BY	DATE

HWY. # 9 - 905 WASTEWATER TRANSMISSION
Freemont Rd to Buck Creek Subdivision
GRAND STRAND WATER & SEWER AUTHORITY
P.O. BOX 1537, CONWAY, S.C. 29526
TELEPHONE (803) 347-4641 OR 448-1686

DATE	APRIL 1989
SCALE	1" = 5' Vert 1" = 50' Horiz
DRAWN BY	P.W.
CHECKED BY	I.W.
APPROVED BY	Fred Richardson
FRED RICHARDSON	P.E. NO. 9853
SHEET	4 OF 7
DRAWING NO.	

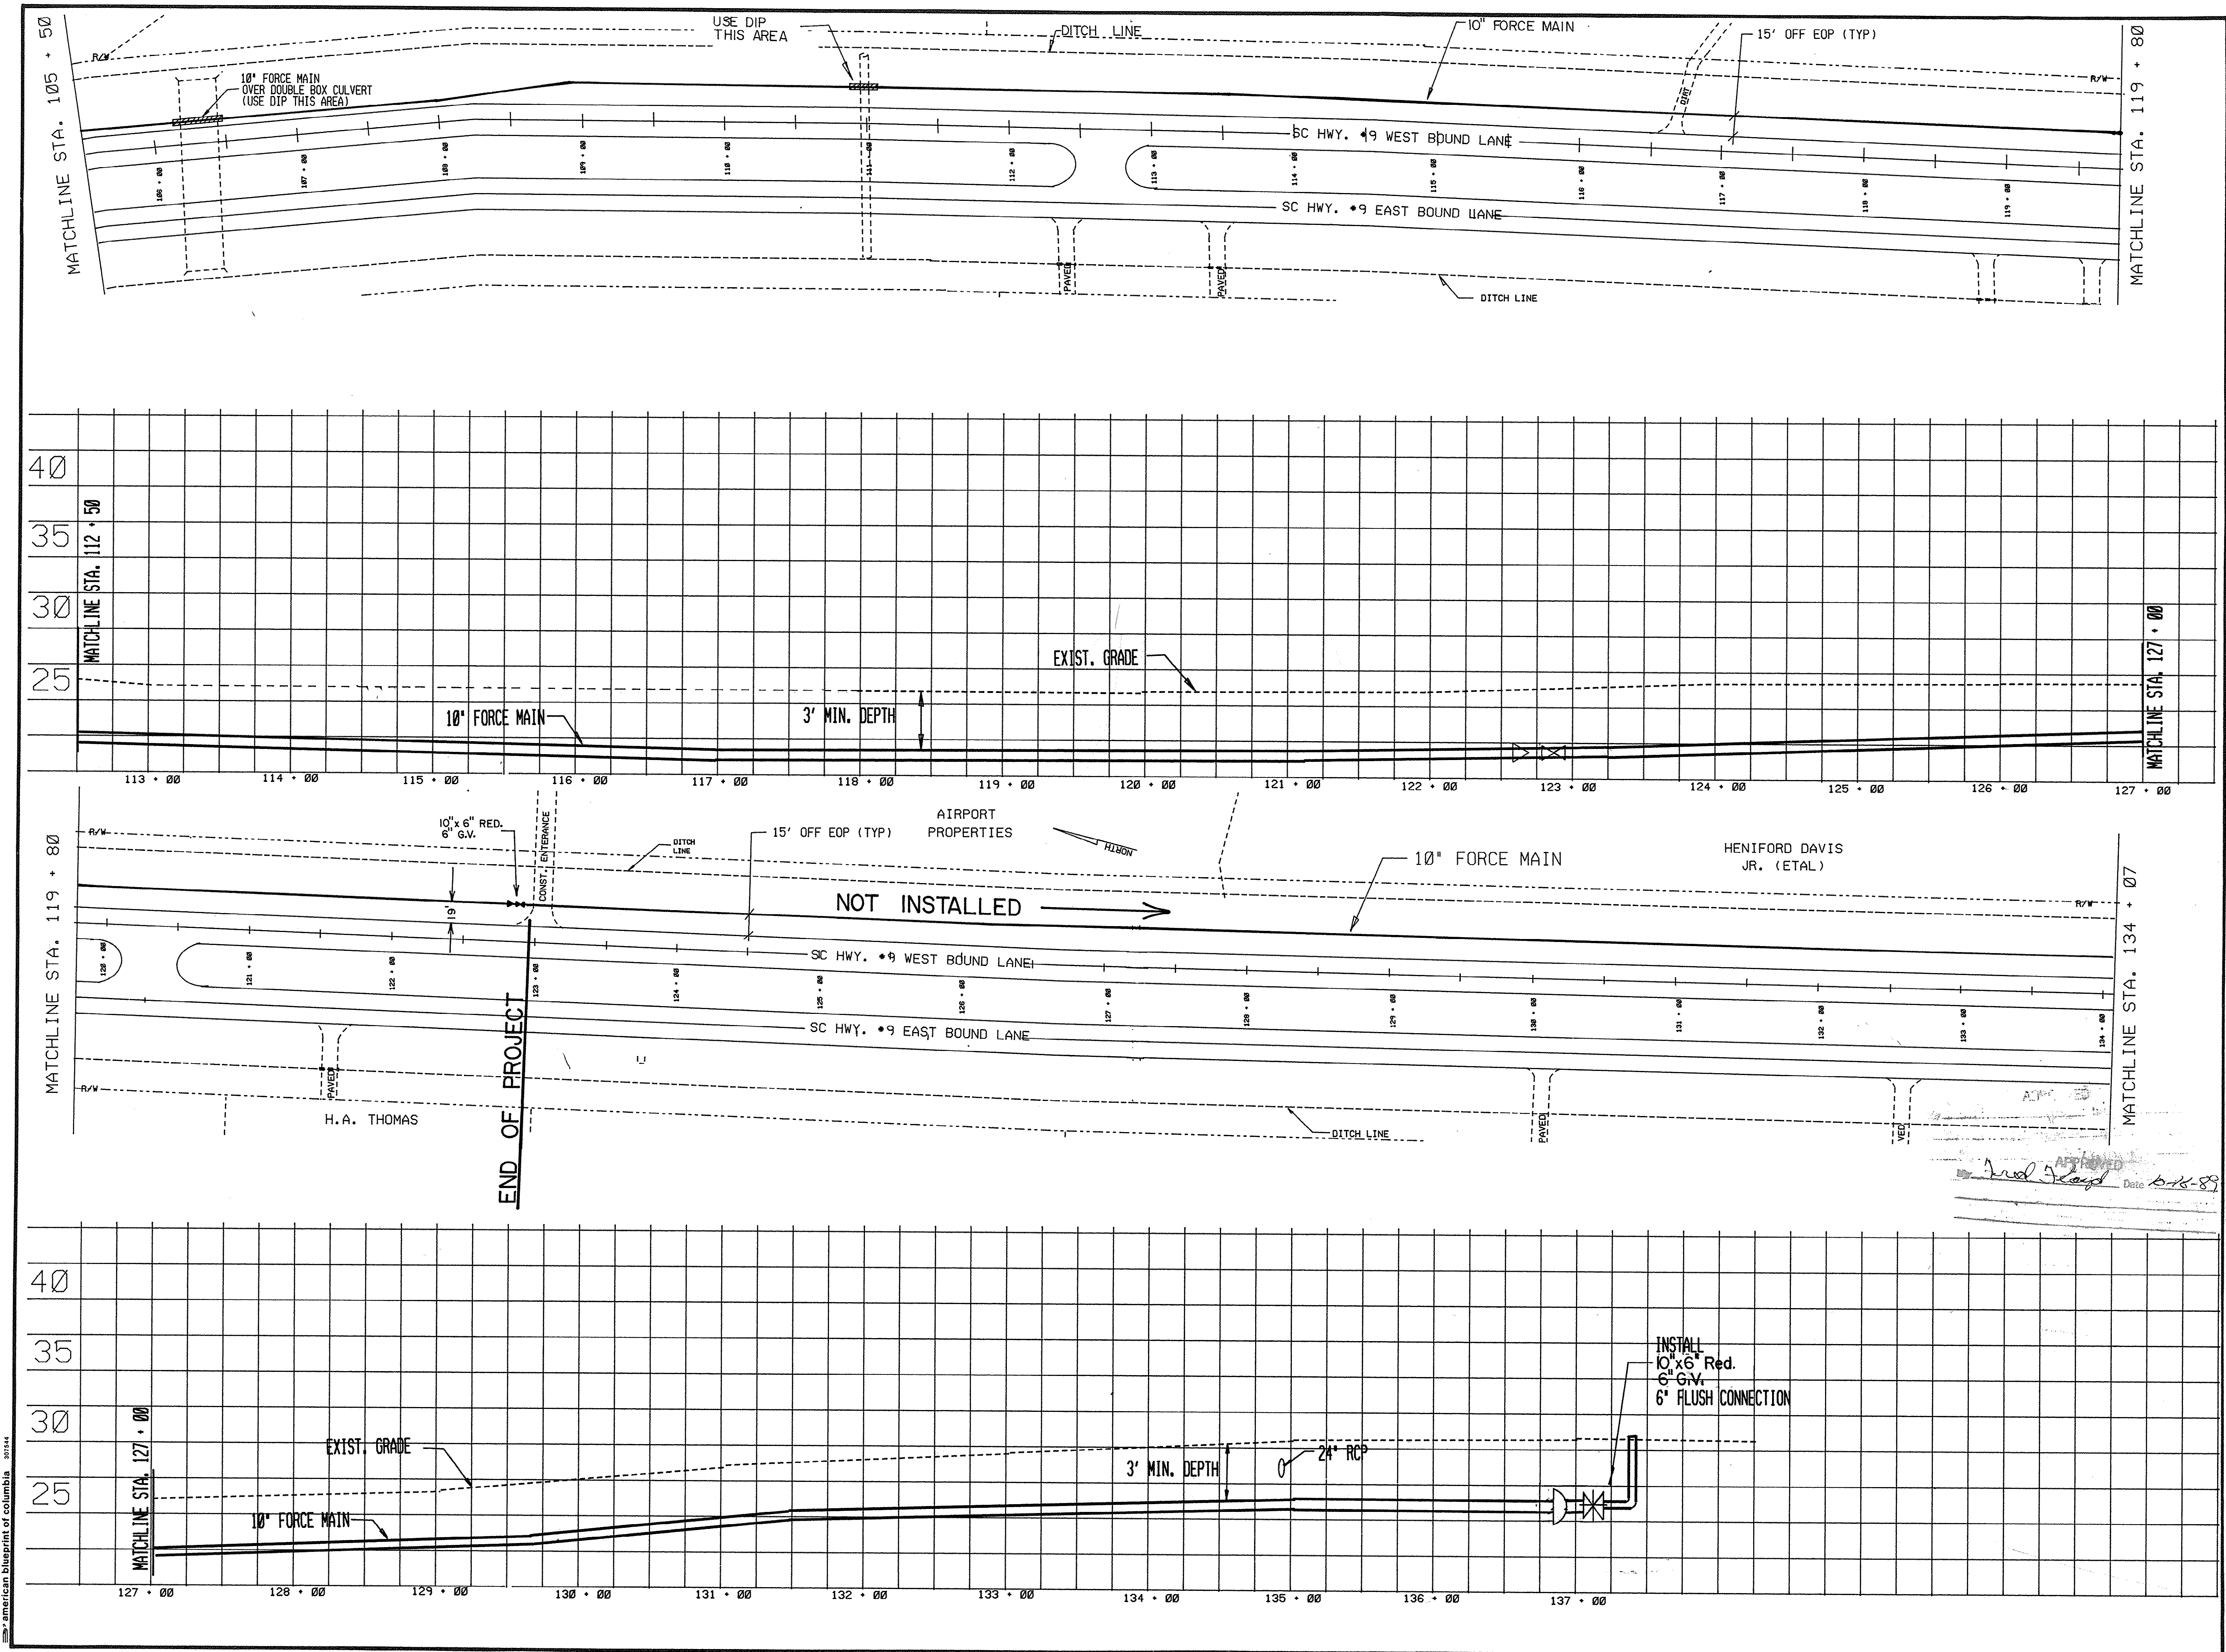

REVISION	BY	DATE


HWY. # 9 - 905 WASTEWATER TRANSMISSION

Freemont Rd. to Buck Creek Subdivision

GRAND STRAND WATER & SEWER AUTHORITY

P.O. BOX 1537, CONWAY, S.C. 29526 TELEPHONE (803) 347-4641 OR 448-1686

DATE	APRIL 1989
SCALE	1" = 5' Vert. 1" = 50' Horiz.
DRAWN BY	P.W.
CHECKED BY	I.W.
APPROVED BY <i>Fred Richardson</i> FRED RICHARDSON P.E. NO. 9853	
SHEET 5 OF 7	
DRAWING NO.	

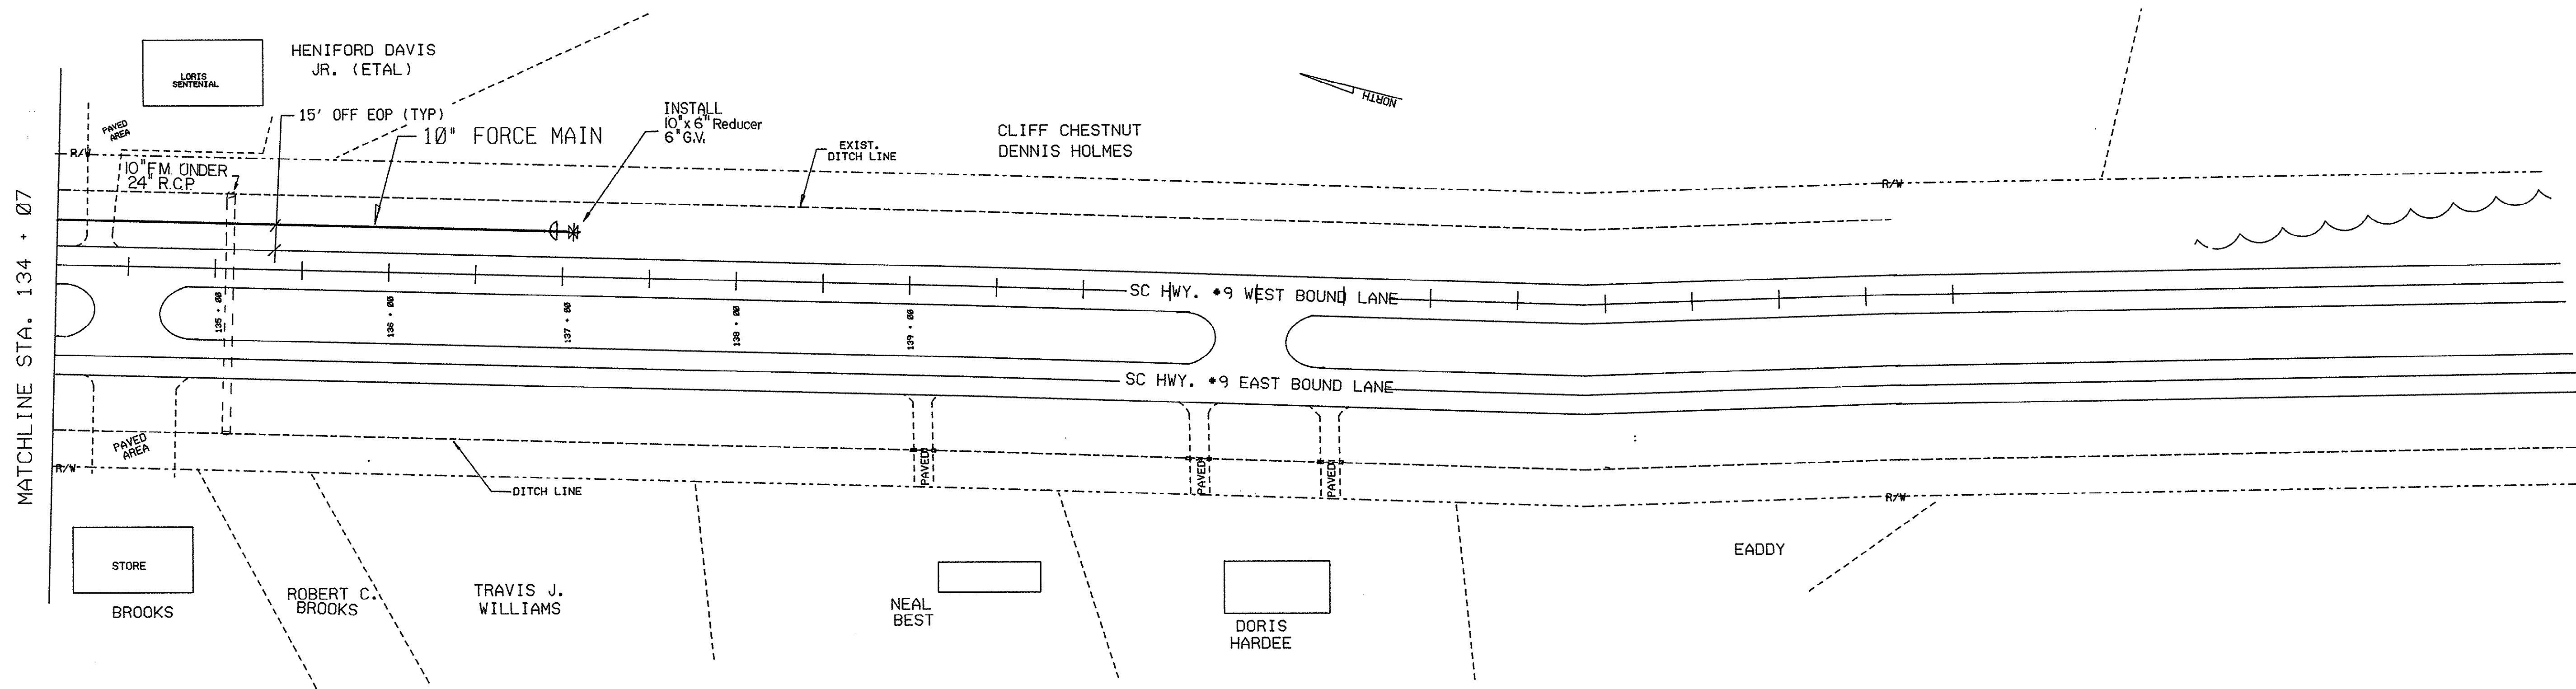

NOT INSTALLED

REVISION	BY	DATE

HWY. # 9 - 905 WASTEWATER TRANSMISSION


Freemont Rd. to Buck Creek Subdivision

GRAND STRAND WATER & SEWER AUTHORITY

P.O. BOX 1537, CONWAY, S.C. 29526

TELEPHONE (803) 347-4641 OR 448-1686

DATE	APRIL 1989
SCALE	1" = 5' Vert 1" = 50' Horiz.
DRAWN BY	P.W.
CHECKED BY	I.W.
APPROVED BY	<i>Fred Richardson</i>
FRED RICHARDSON P.E. NO. 9853	
SHEET 6 OF 7	
DRAWING NO.	

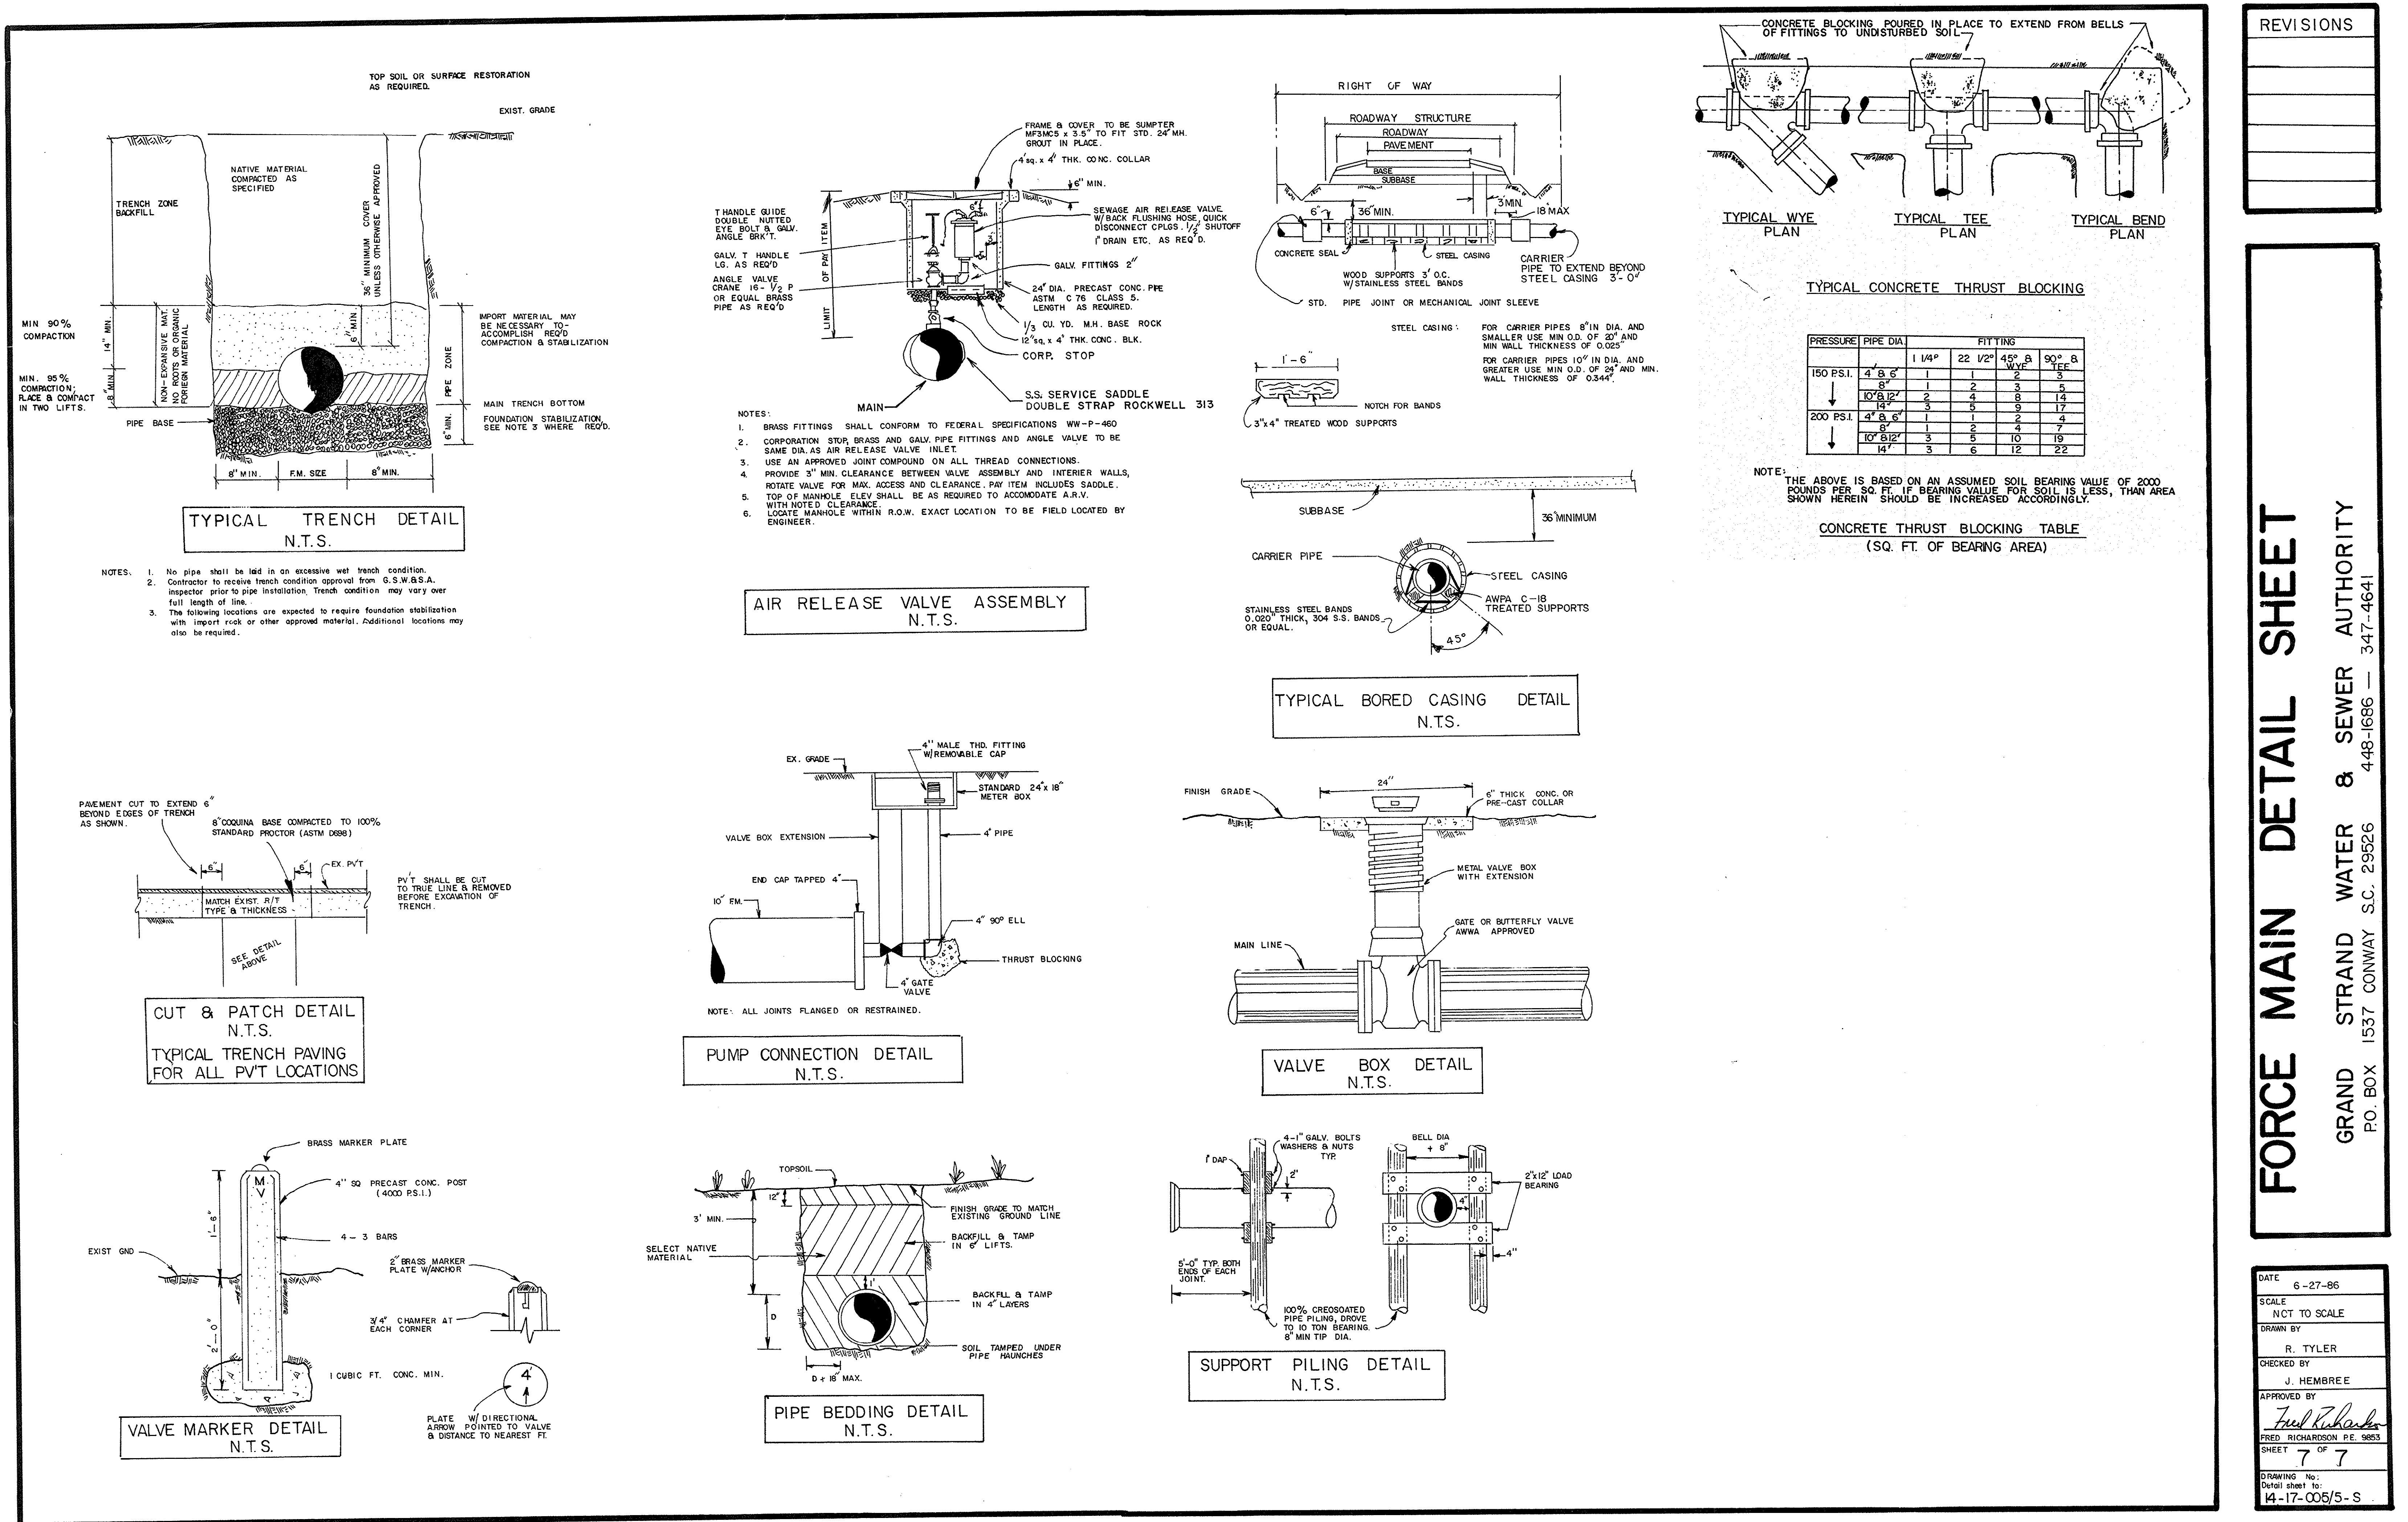

REVISIONS

FORCE MAIN DETAIL SHEET

GRAND STRAND WATER & SEWER AUTHORITY

P.O. BOX 1537 CONWAY S.C. 29526

448-1686 — 347-4641

DATE 6-27-86

SCALE NCT TO SCALE

DRAWN BY R. TYLER

CHECKED BY J. HEMBREE

APPROVED BY Fred Richardson

FRED RICHARDSON P.E. 9853

SHEET 7 OF 7

DRAWING No. 14-17-005/5-S