



GRAND STRAND WATER AND SEWER AUTHORITY

LEE'S CIRCLE RURAL SEWER

PROJECT NO. 793-12


GENERAL NOTES :

1. WORK WITHIN PUBLIC RIGHT-OF-WAYS OR PRIVATE EASEMENTS SHALL BE ACCOMPLISHED BY THE CONTRACTOR ACCORDING TO THE REQUIREMENTS OR CONDITIONS OF THE ENCROACHMENT PERMIT OR OTHER LEGAL DOCUMENTS AS THOUGH DOCUMENTS WERE ISSUED IN THE CONTRACTOR'S NAME. THE CONTRACTOR SHALL MAINTAIN COPIES OF THESE DOCUMENTS ON THE SITE AT ALL TIMES. THE CONTRACTOR SHALL BE RESPONSIBLE FOR THE MAINTENANCE OF PUBLIC RIGHT-OF-WAYS DURING CONSTRUCTION OF THE PROJECT AND UNTIL THE CONTRACTOR OBTAINS AND DELIVERS TO THE OWNER A WRITTEN SIGN-OFF FROM HORRY COUNTY AND/OR THE S.C.D.O.T. THAT THE PUBLIC AGENCY HAS ACCEPTED THE RIGHT-OF-WAY BACK FOR MAINTENANCE. FINAL PAYMENT AND RELEASE OF RETAIN AGE WILL NOT BE MADE TO THE CONTRACTOR UNTIL WRITTEN SIGN-OFF HAS BEEN OBTAINED FROM THE APPROPRIATE PUBLIC AGENCY AND PROVIDED TO THE OWNER.
2. PROVISIONS SHALL BE MADE TO PREVENT EROSION AND SILT RATION CAUSED BY CONSTRUCTION. TEMPORARY GRASSING, HAY BALES, SILT FENCES OR OTHER METHODS, AS CALLED FOR ON THE PLAN OR THAT MAY BE REQUIRED, SHALL BE USED.
3. THE CONTRACTOR WILL BE RESPONSIBLE FOR VERIFYING THE LOCATION AND EXISTENCE OF ALL UNDERGROUND UTILITIES. LOCATION OF UTILITIES ON THE PLAN, WHETHER FULLY AND CORRECTLY LOCATED OR OMITTED, WILL NOT RELIEVE THE CONTRACTOR OF THE RESPONSIBILITY OR LIABILITY FOR DAMAGE TO UTILITIES. THE CONTRACTOR WILL BE RESPONSIBLE FOR CONTACTING LOCAL UTILITIES FOR ASSISTANCE IN LOCATING UTILITIES. THE CONTRACTOR MUST FULLY COMPLY WITH THE SOUTH CAROLINA UNDERGROUND UTILITIES DAMAGE PREVENTION ACT, GENERAL STATUTES 58-35, SECTIONS 20 THROUGH 120.
4. WHEN THE CONTRACTOR IS UNABLE TO COMPLETE HIS WORK AS SHOWN ON THE PLANS BECAUSE OF AN EXISTING UTILITY, CONTRACTOR SHALL STAKE THE LOCATION OF THE UTILITY PRIOR TO PROCEEDING AND CONTACT THE ENGINEER.
5. THE CONTRACTOR SHALL NOTIFY ALL PUBLIC AGENCIES, THE OWNER, THE ENGINEER AND ALL OTHER CONCERNED PARTIES WHEN CONSTRUCTION IS TO COMMENCE SO THAT INSPECTIONS AND OTHER SITE VISITS MAY BE SCHEDULED.
6. DATA REQUIRED FOR PREPARATION OF AS-BUILT DRAWINGS SHALL BE OBTAINED BY THE CONTRACTOR AT THE TIME OF INSTALLATION. THIS DATA SHALL BE ACCUMULATED BY THE CONTRACTOR AND COORDINATED WITH THE PROJECT INSPECTOR ON A DAILY BASIS DURING THE CONSTRUCTION PERIOD AND BE SUBMITTED TO THE PROJECT INSPECTOR IN A NEAT AND LEGIBLE MANNER AFTER COMPLETION OF THE PROJECT.
7. ALL WORK SHALL BE IN ACCORDANCE WITH THE APPLICABLE FEDERAL, SOUTH CAROLINA AND LOCAL ORDINANCES, REGULATIONS, SPECIFICATIONS AND PERMITS.
8. SPECIAL NOTE: PRIOR TO ANY EXCAVATION THE CONTRACTOR IS REQUIRED TO CONTACT HORRY TELEPHONE COOPERATIVE FOR CABLE LOCATIONS AT 365-2151. THIS PROJECT HAS SEVERAL CABLES OFF EDGE OF PAVEMENT THAT THE CONTRACTOR WILL BE REQUIRED TO LOCATE AND EXPOSE PRIOR TO THE INSTALLATION OF ANY MATERIALS.
9. REPLACE IN KIND ALL AREAS WHERE PROPERTY OWNER HAS DEVELOPED SPECIAL GRASS, TURF, FENCES, SHRUBS OR LANDSCAPING. ALL DISTURBED AREAS ARE TO BE RAKED AND SEEDED OR TURF REPLACED IN KIND WHERE TURF EXISTS. ITEMS LISTED HEREIN ARE CONSIDERED TO BE INCLUDED IN THE BID ITEMS AND NO ADDITIONAL COMPENSATION WILL BE ALLOWED.
10. LOCATION OF NEW E1 PUMP STATIONS TO BE STAKED BY ENGINEER OF WORK & G.S.W.&S.A. PRIOR TO INSTALLATION BY CONTRACTOR.
11. ON SITE LATERALS FROM BUILDINGS AND HOUSES TO GRINDER PUMP STATION LOCATIONS ARE SHOWN AS APPROXIMATE LOCATION ONLY. PROPERTY OWNER TO INSTALL LATERALS ON SITE WITH CLEAN OUT PER. G.S.W.&S.A. STANDARD DRAWINGS.
12. FINAL LOCATIONS FOR ALL PLUG VALVES PUMPER CONNECTIONS AND AIR RELEASE VALVES TO DETERMINED BY G.S.W.&S.A. PRIOR TO INSTALLATION.

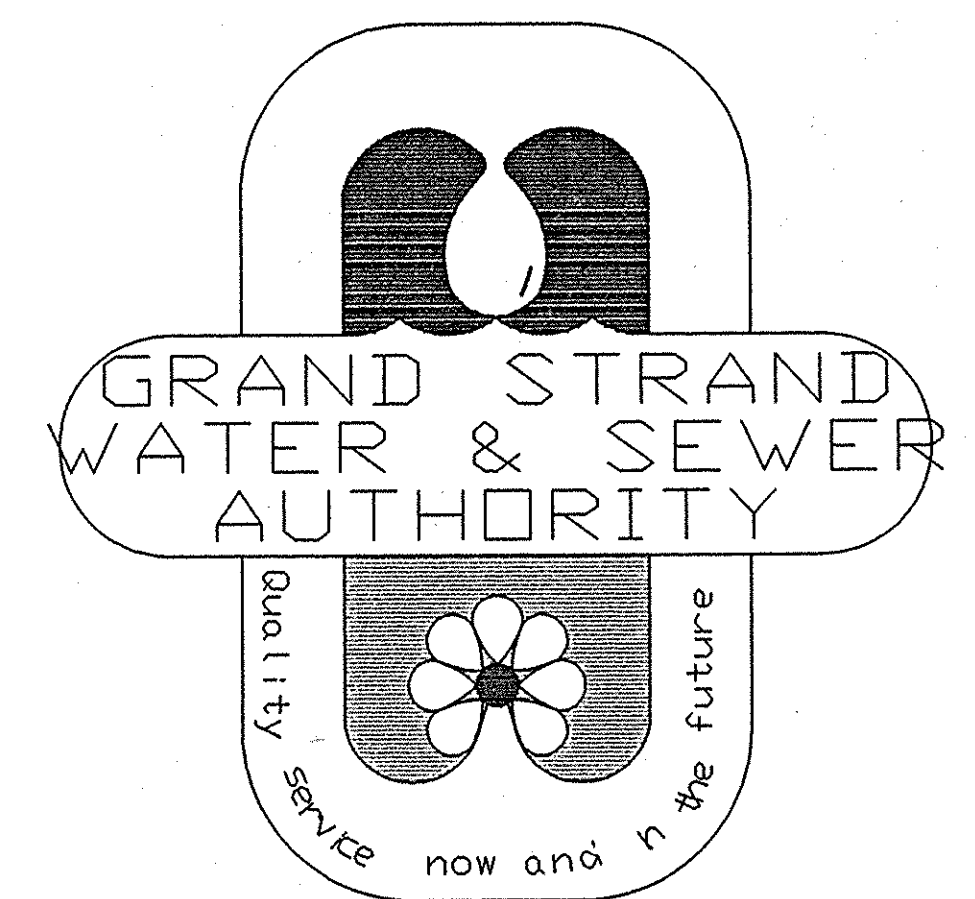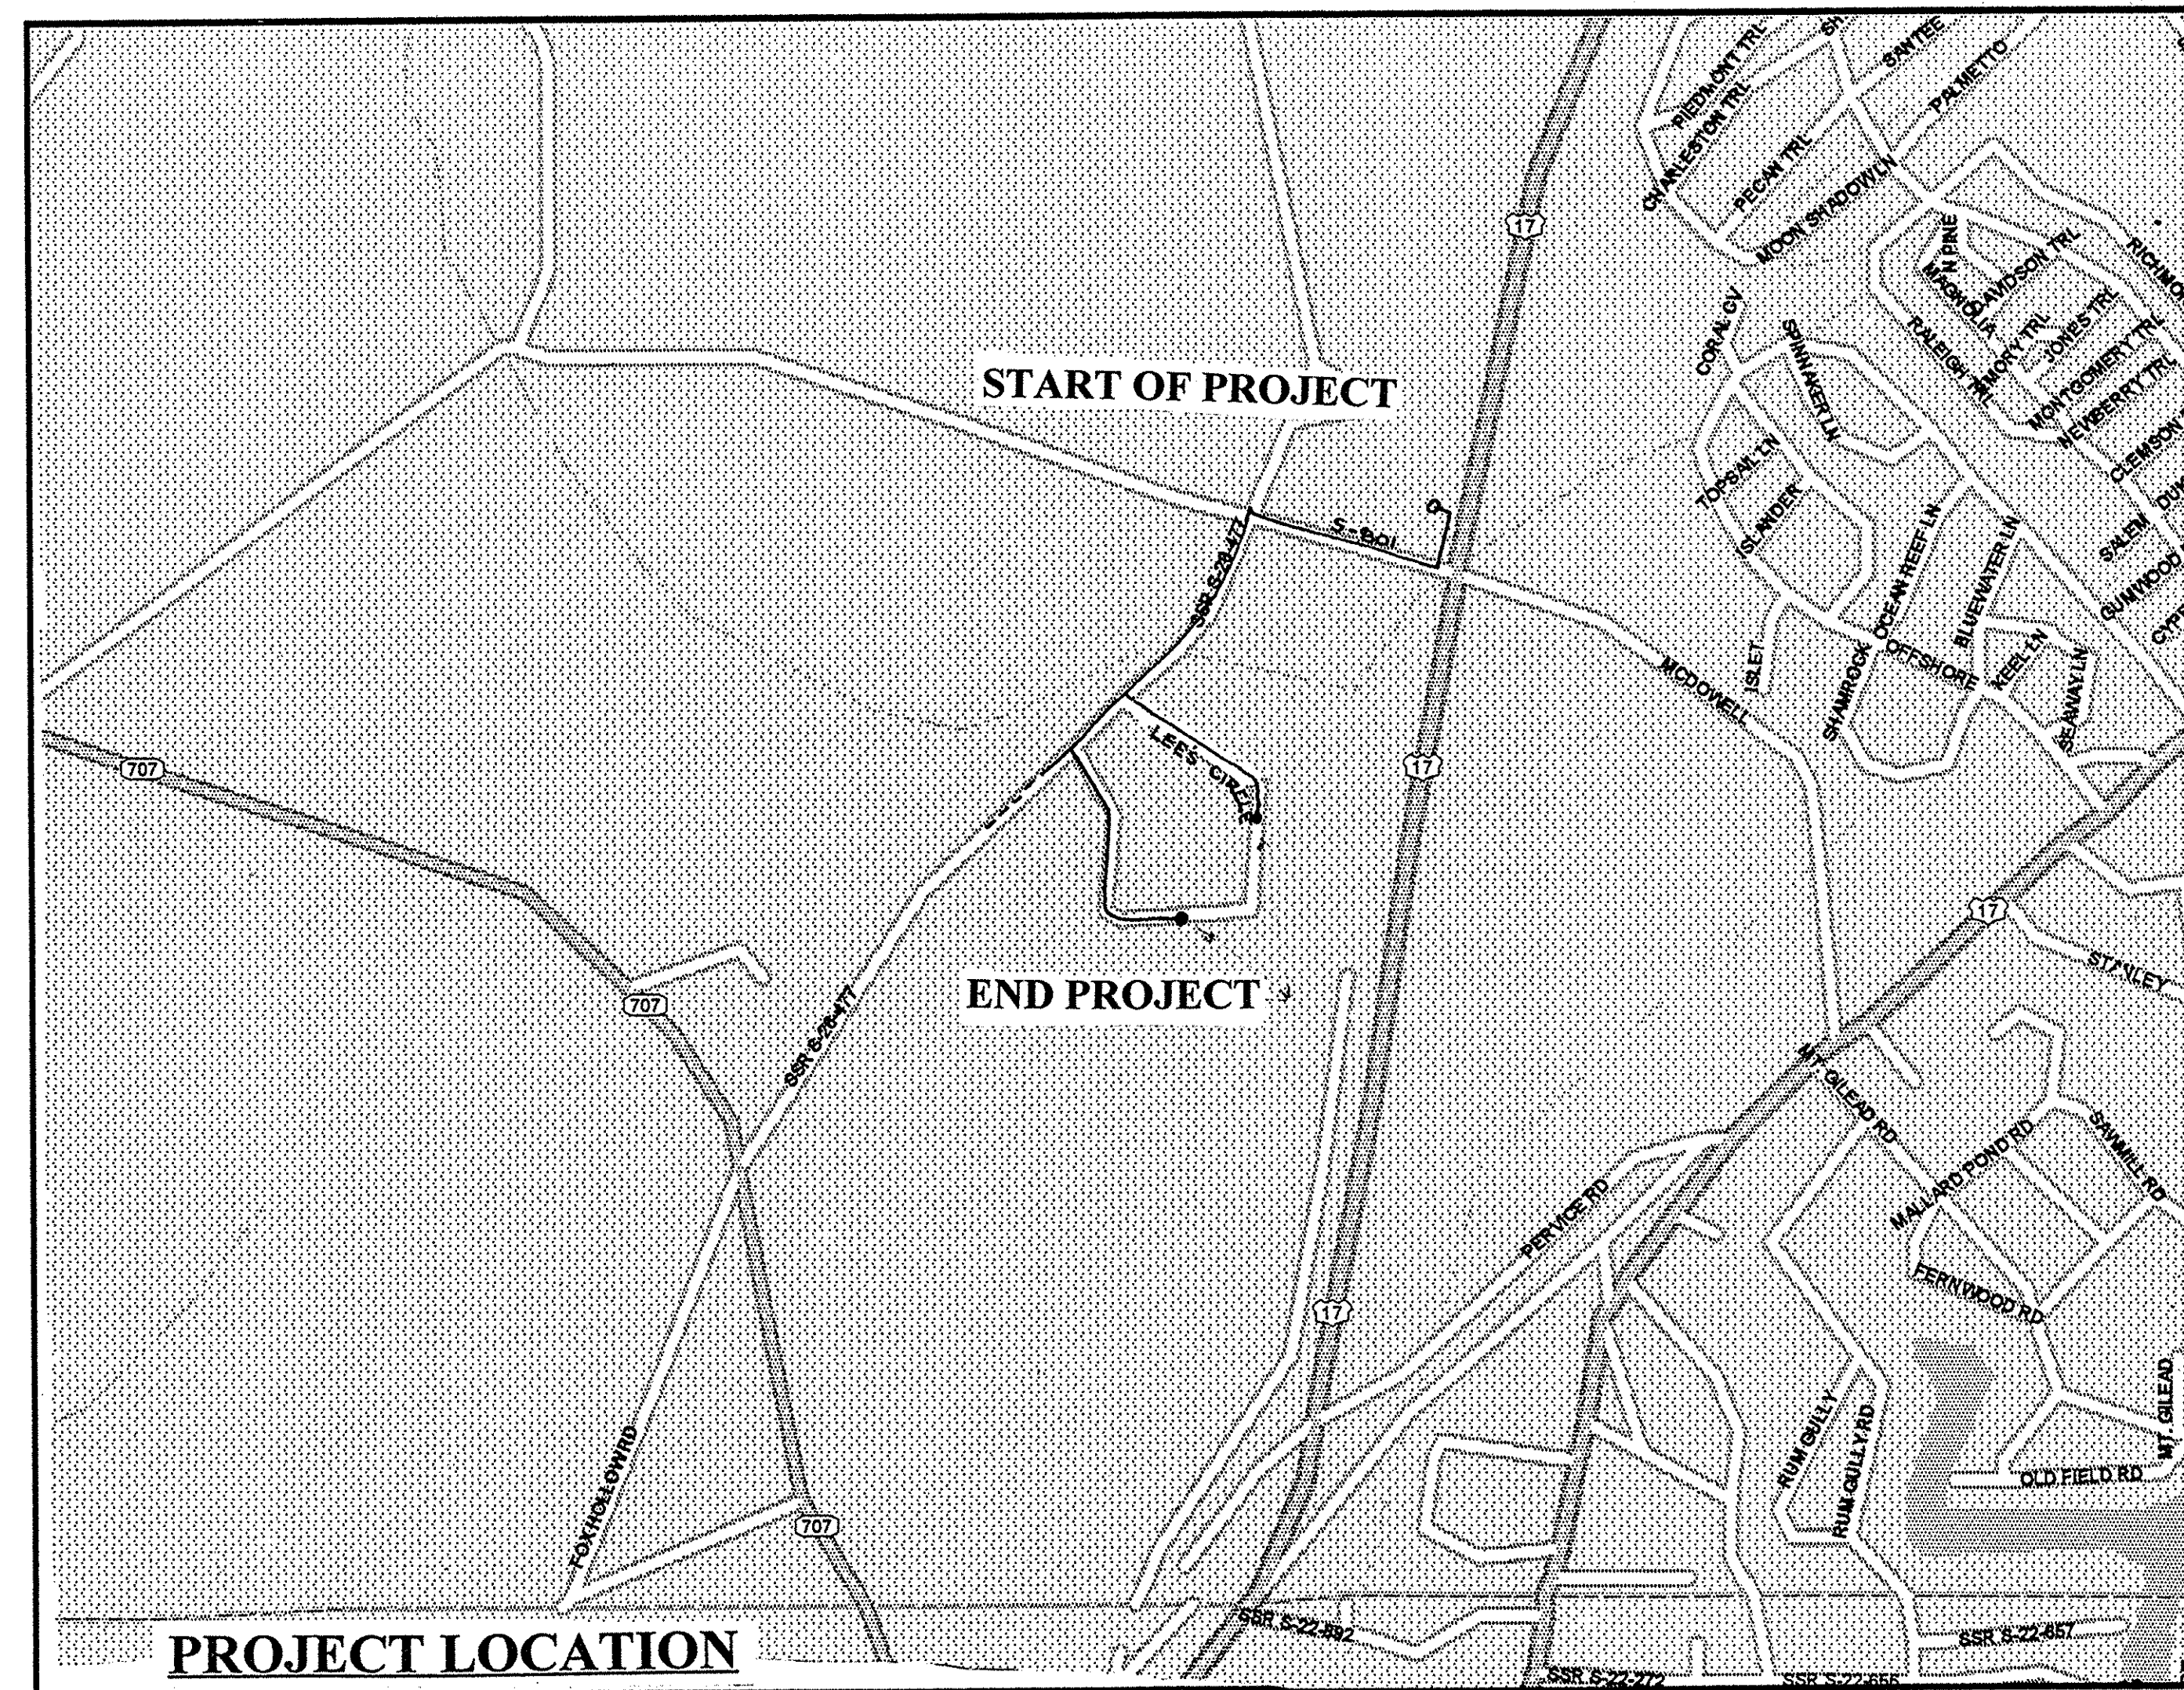

J. WILLIAM GOBEL AND ASSOCIATES, INC.
CONSULTING ENGINEERING-CIVIL/ENVIRONMENTAL/STRUCTURAL
1520 Fourth Avenue, Post Office Box 71, Conway, S. C. 29526

LEE'S CIRCLE RURAL SEWER PROJECT
PROJECT NO. 793-12

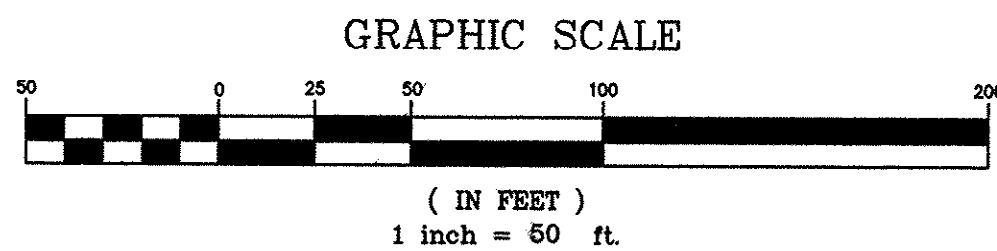

LEGEND :

	NON-ASPHALTIC DRIVEWAY
	CONCRETE DRIVEWAY
	ASPHALT DRIVEWAY
	REINFORCED CONC. PIPE (RCP)
	EXISTING WATER PUMP (WELL)
	TELEPHONE PEDESTAL
	FIRE HYDRANT
	POST HYDRANT & G.V.
	GATE VALVE (G.V.)
	EXISTING WATER SERVICE
	REDUCER
	E-1 GRINDER PUMP
	PUMP PANEL ON WOOD FRAME
	UNDERGROUND ELEC. LINES
	RESIDENT'S RECEIVING SEWER SYSTEM

2A-157-002/3-5

