


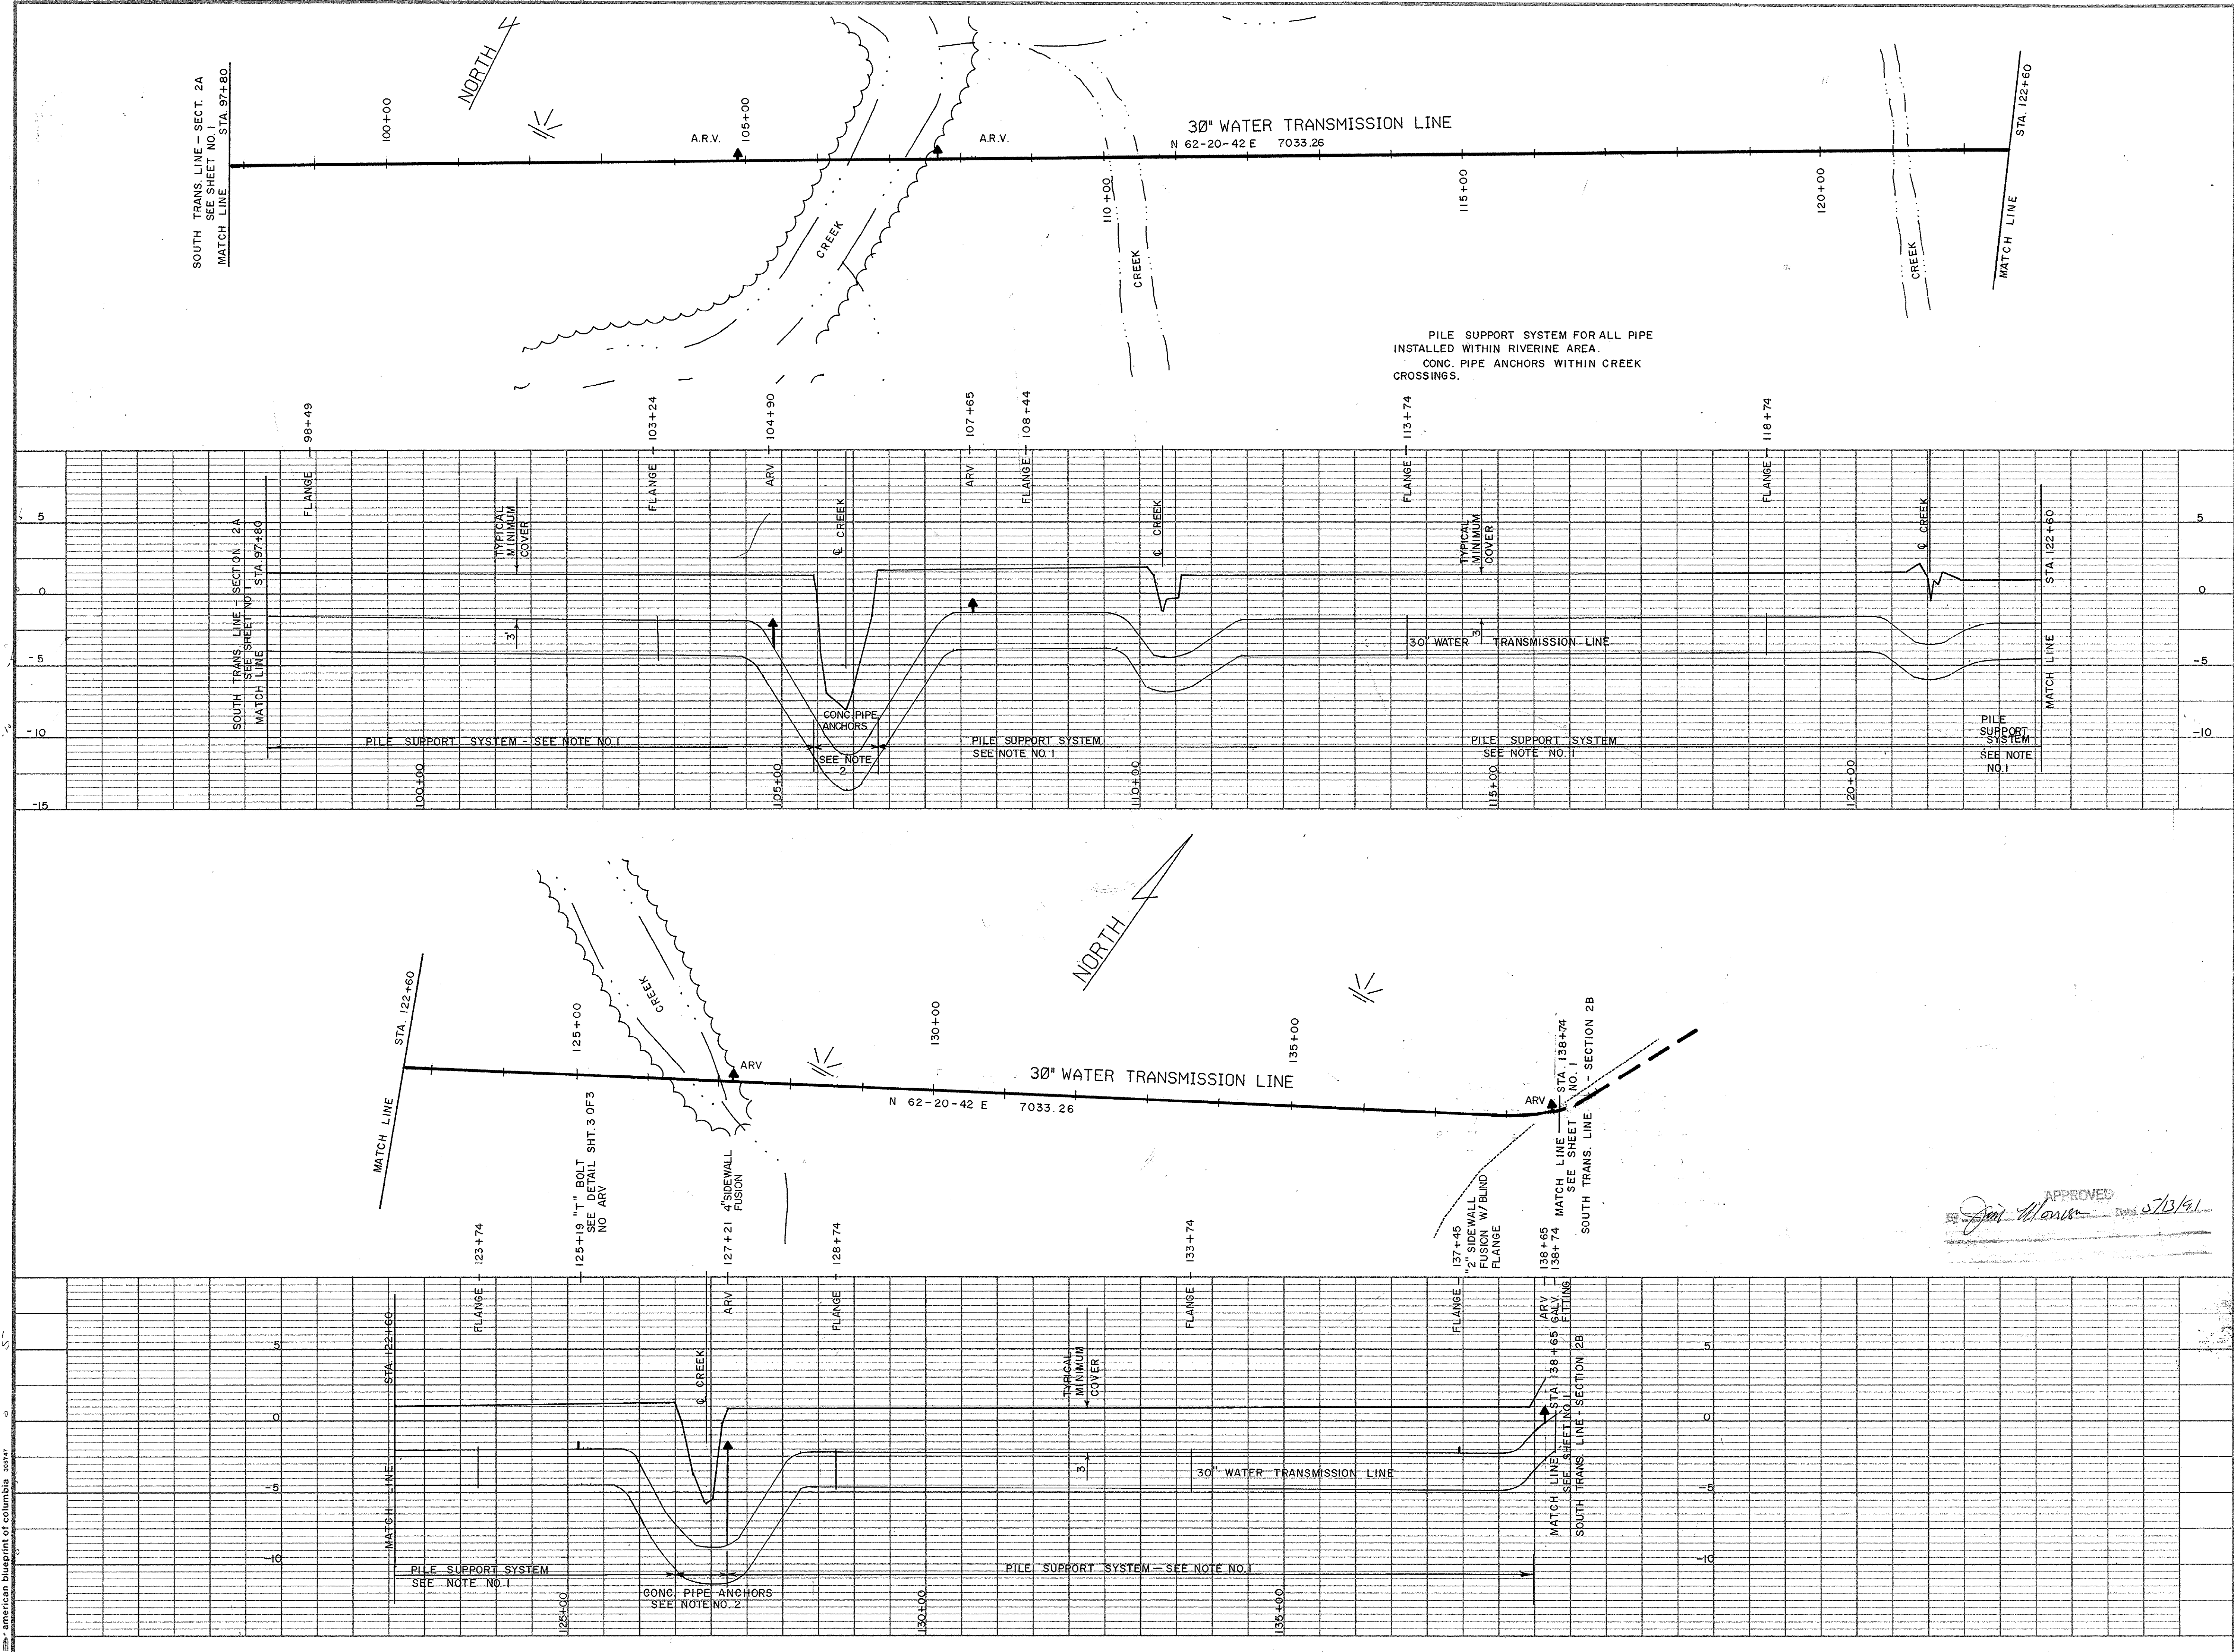

REVISION	BY	DATE
ADDED CONTRACT PROVISIONS	RP	10/31/89
AS - BUILT	REP	4/91





SURFACE WATER TREATMENT PROJECT
SOUTH TRANSMISSION LINE
SECTION 2A
GRAND STRAND WATER & SEWER AUTHORITY

TELEPHONE (803) 347-4641 OR 448-1686





P.O. BOX 1537, CONWAY, S.C. 29526

DATE	JUNE 1989
SCALE	HOR. 1"= 100' VER. 1"= 5'
DRAWN BY	ROBERT PERKINS
CHECKED BY	JIM HEMBREE
FRED RICHARDSON	PE NO 9853
SHEET 2 OF 3	
DRAWING NO.	28-07-003 W

28-007-00213 W

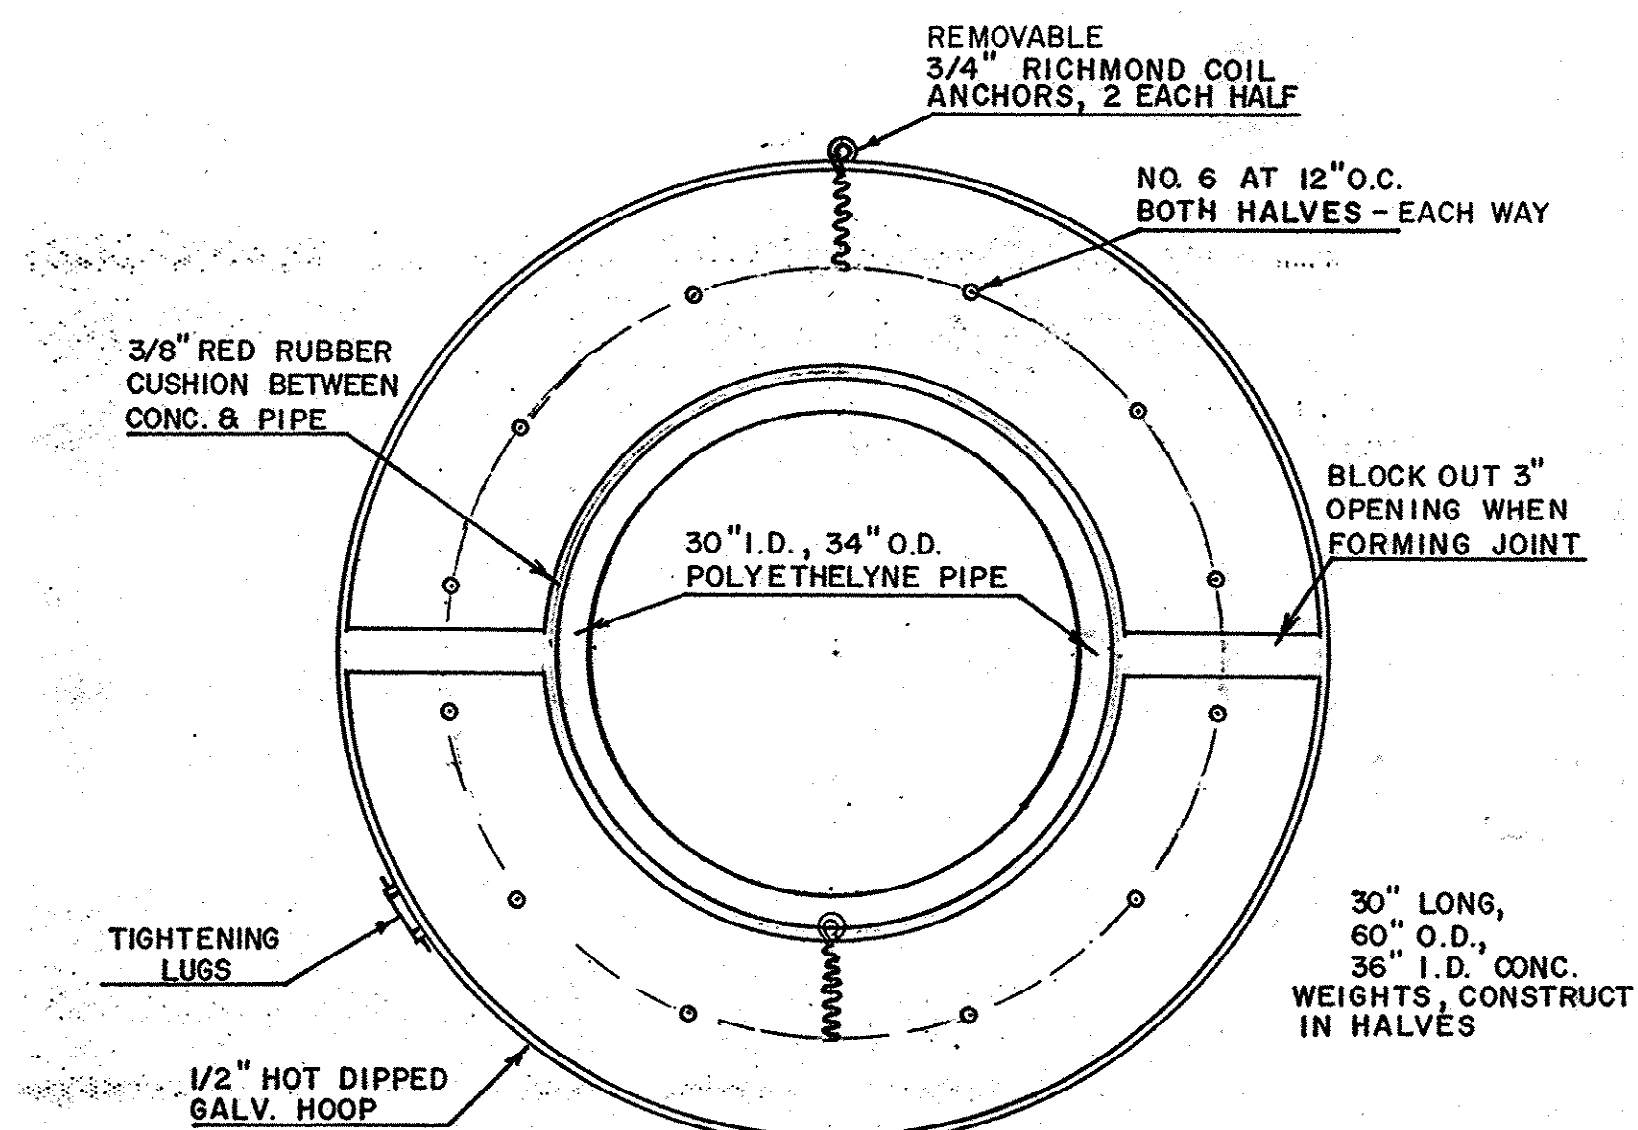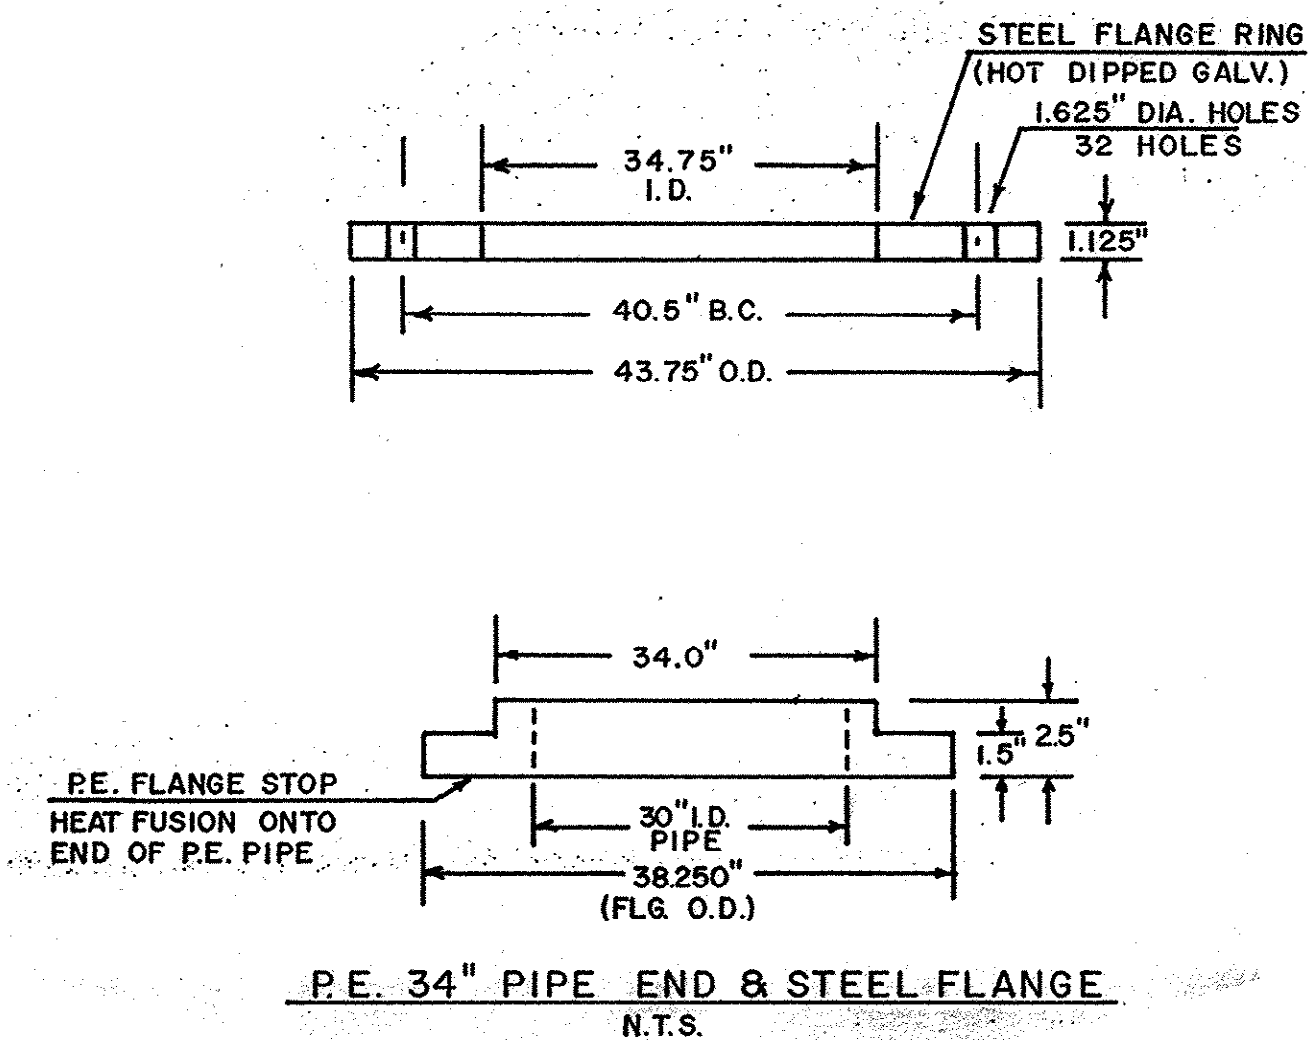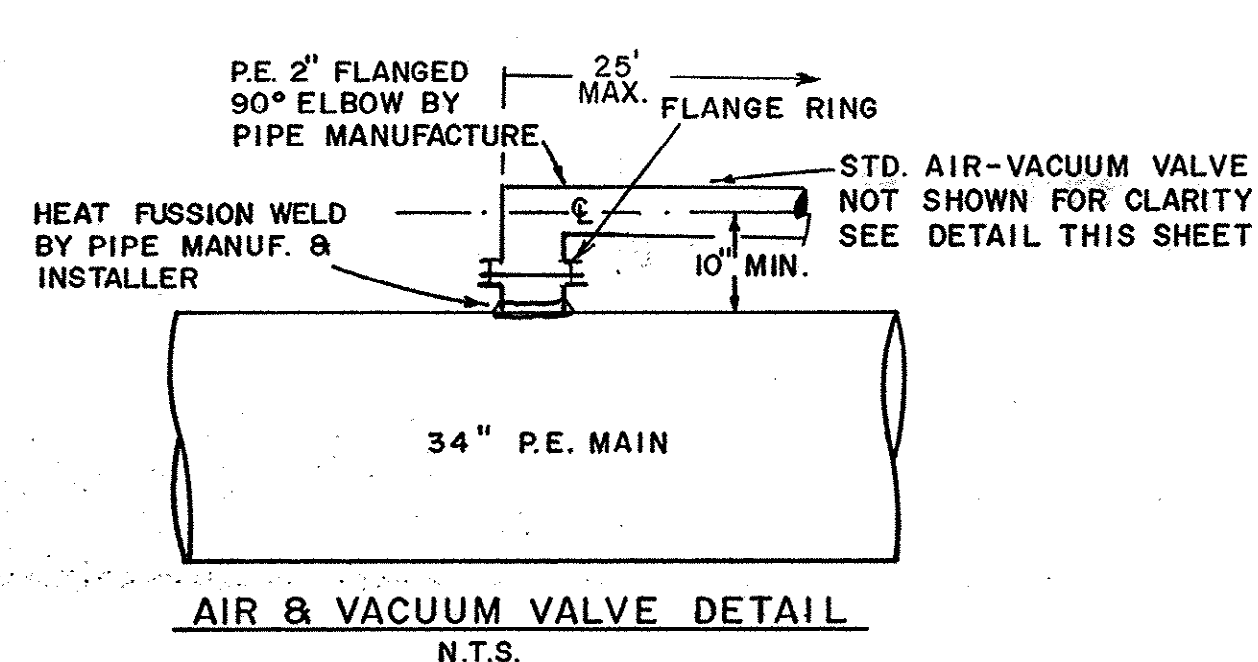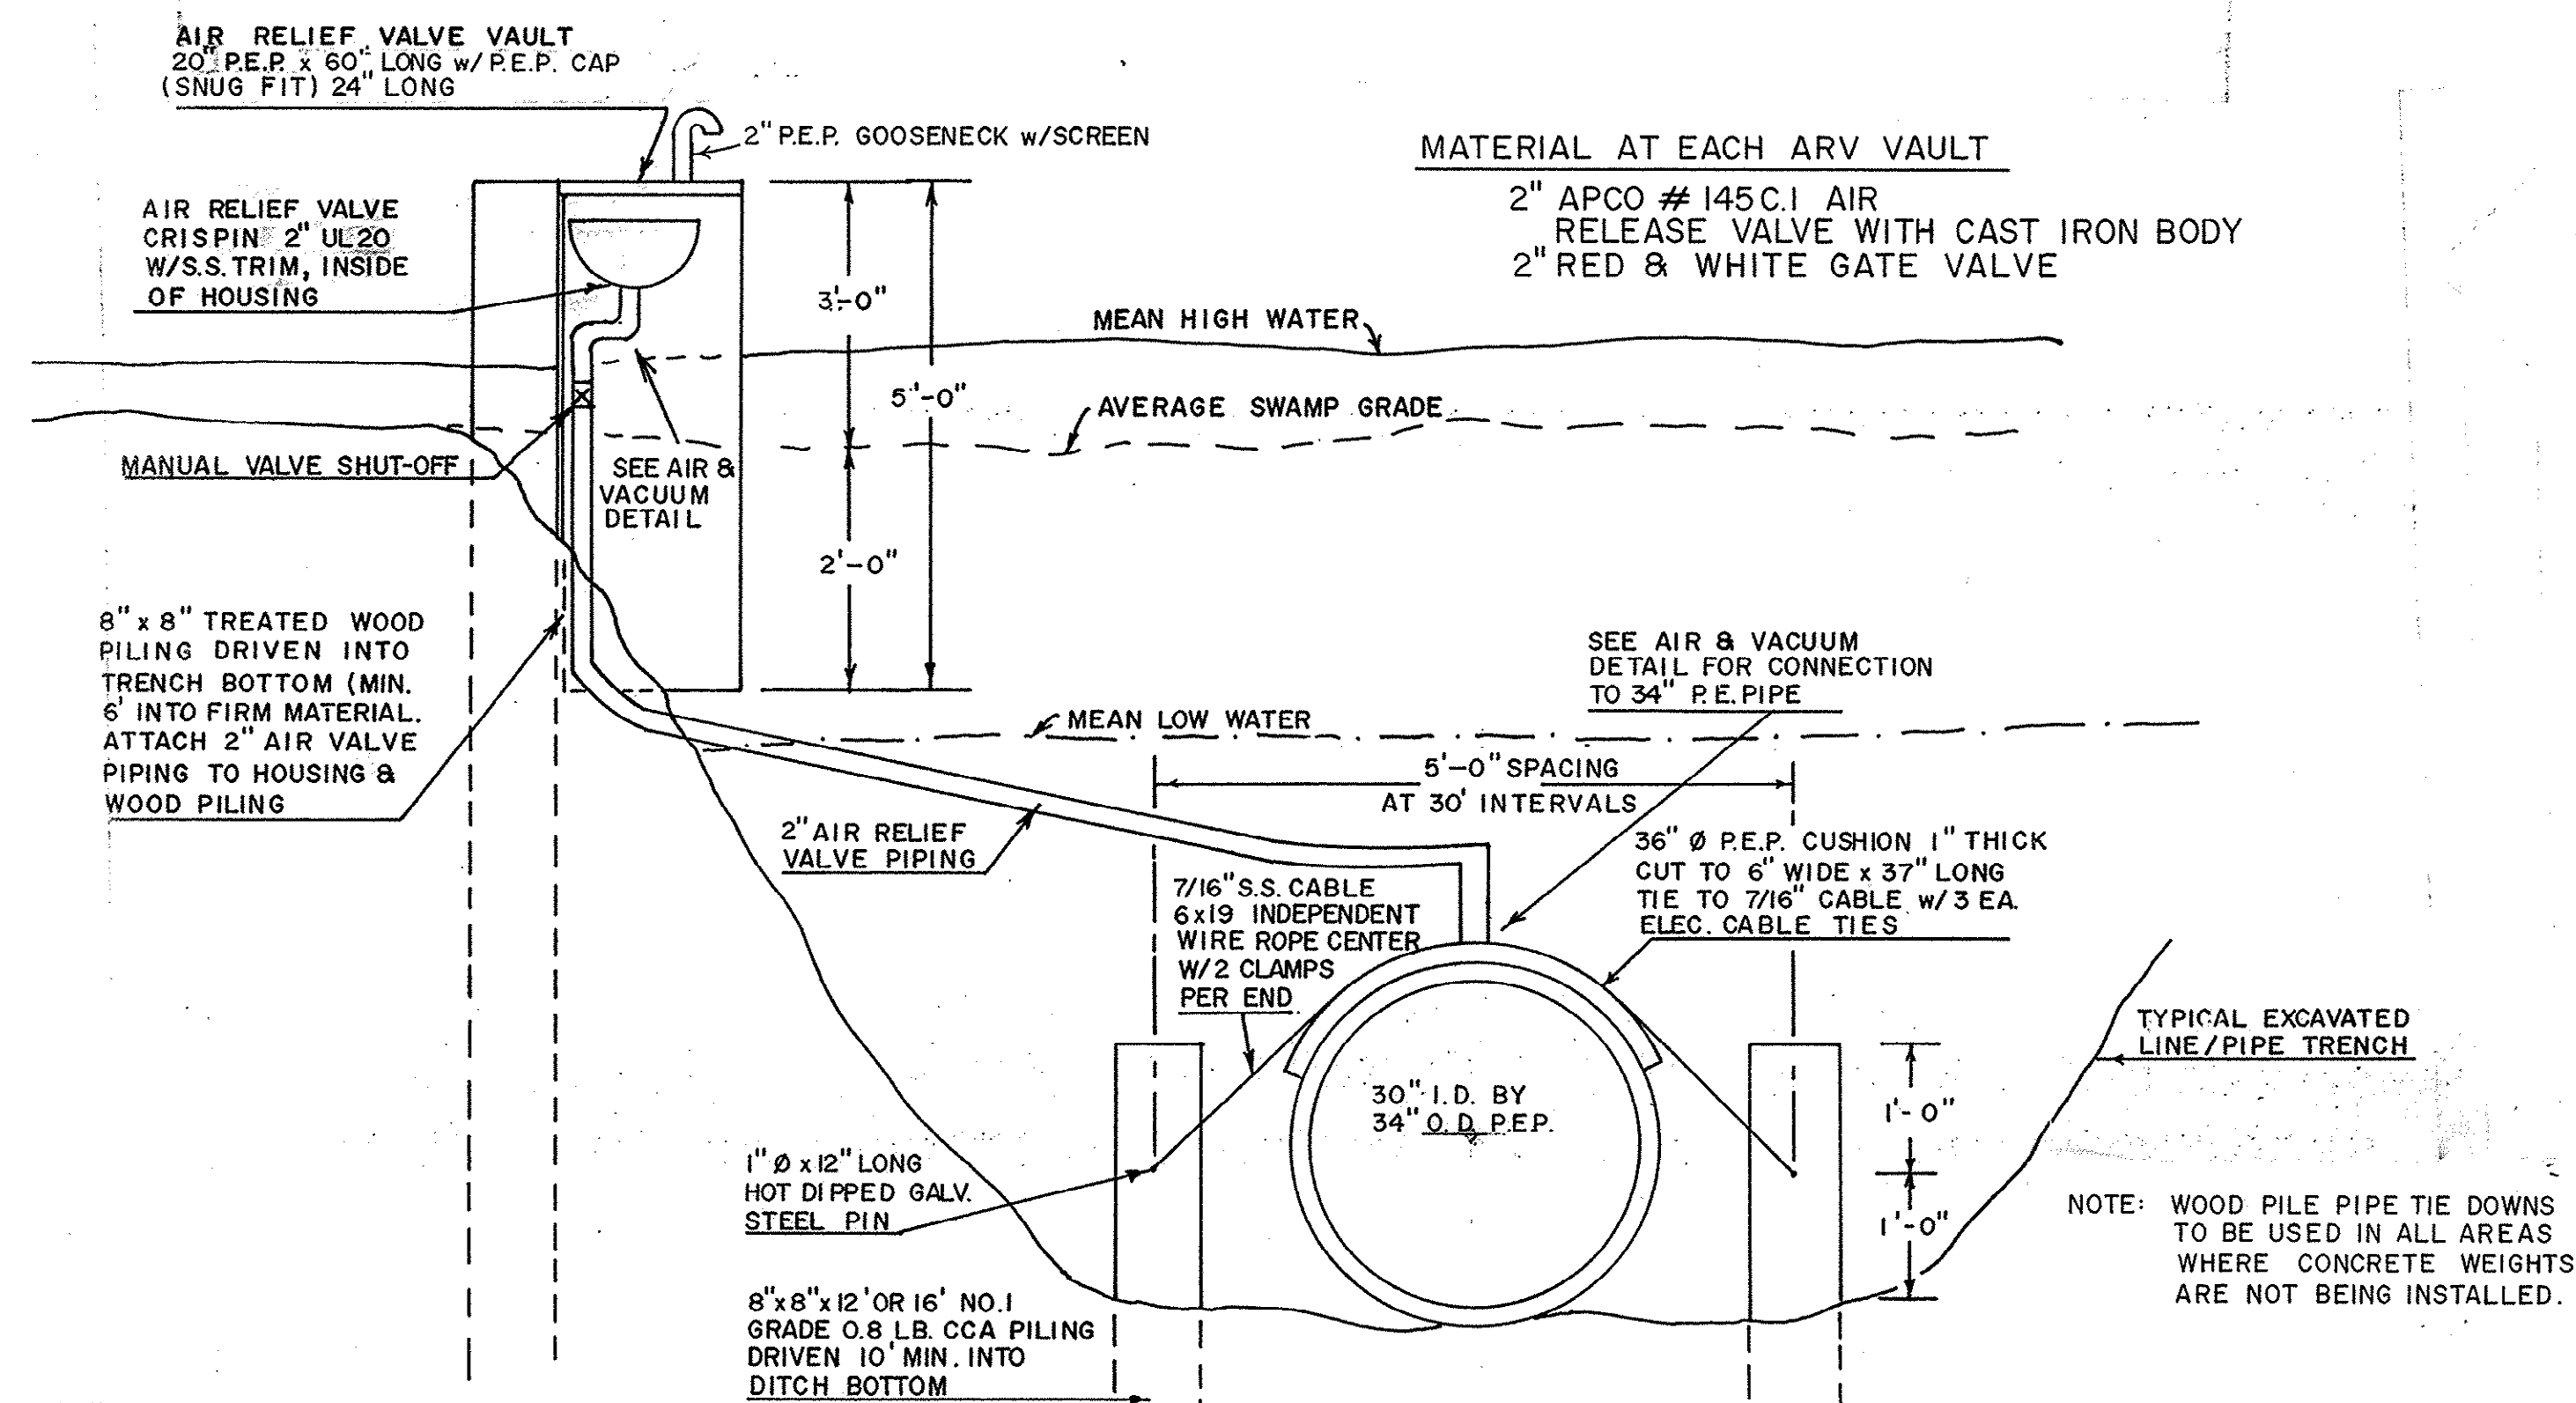

NOTE: APPROXIMATE LENGTH OF PIPE
REQUIRING CONCRETE WEIGHTS
IS 800 FEET. WEIGHTS FOR
RIVER AND SOME CREEK AREAS.

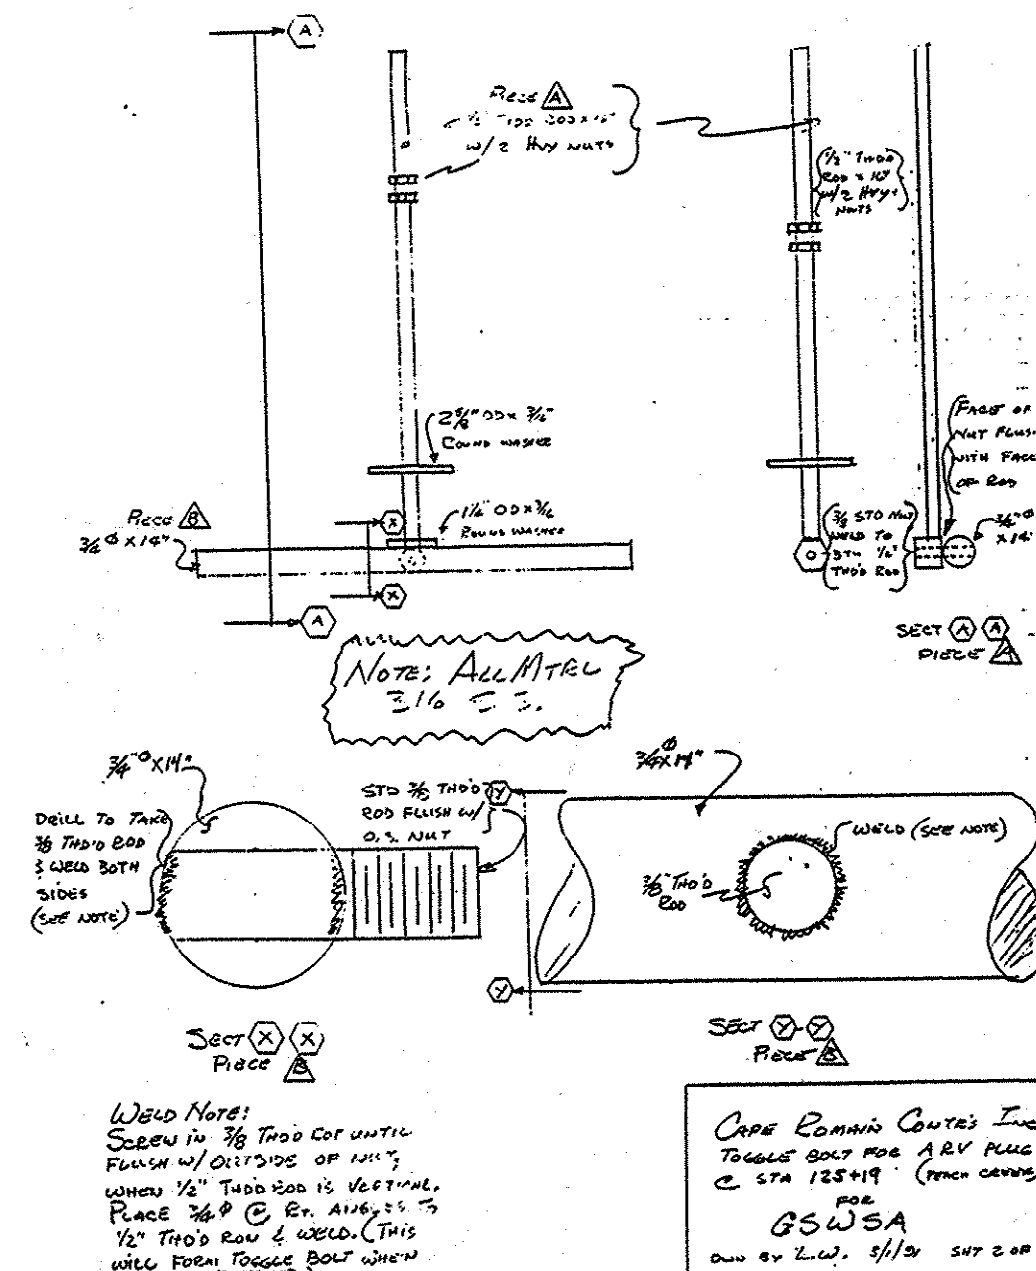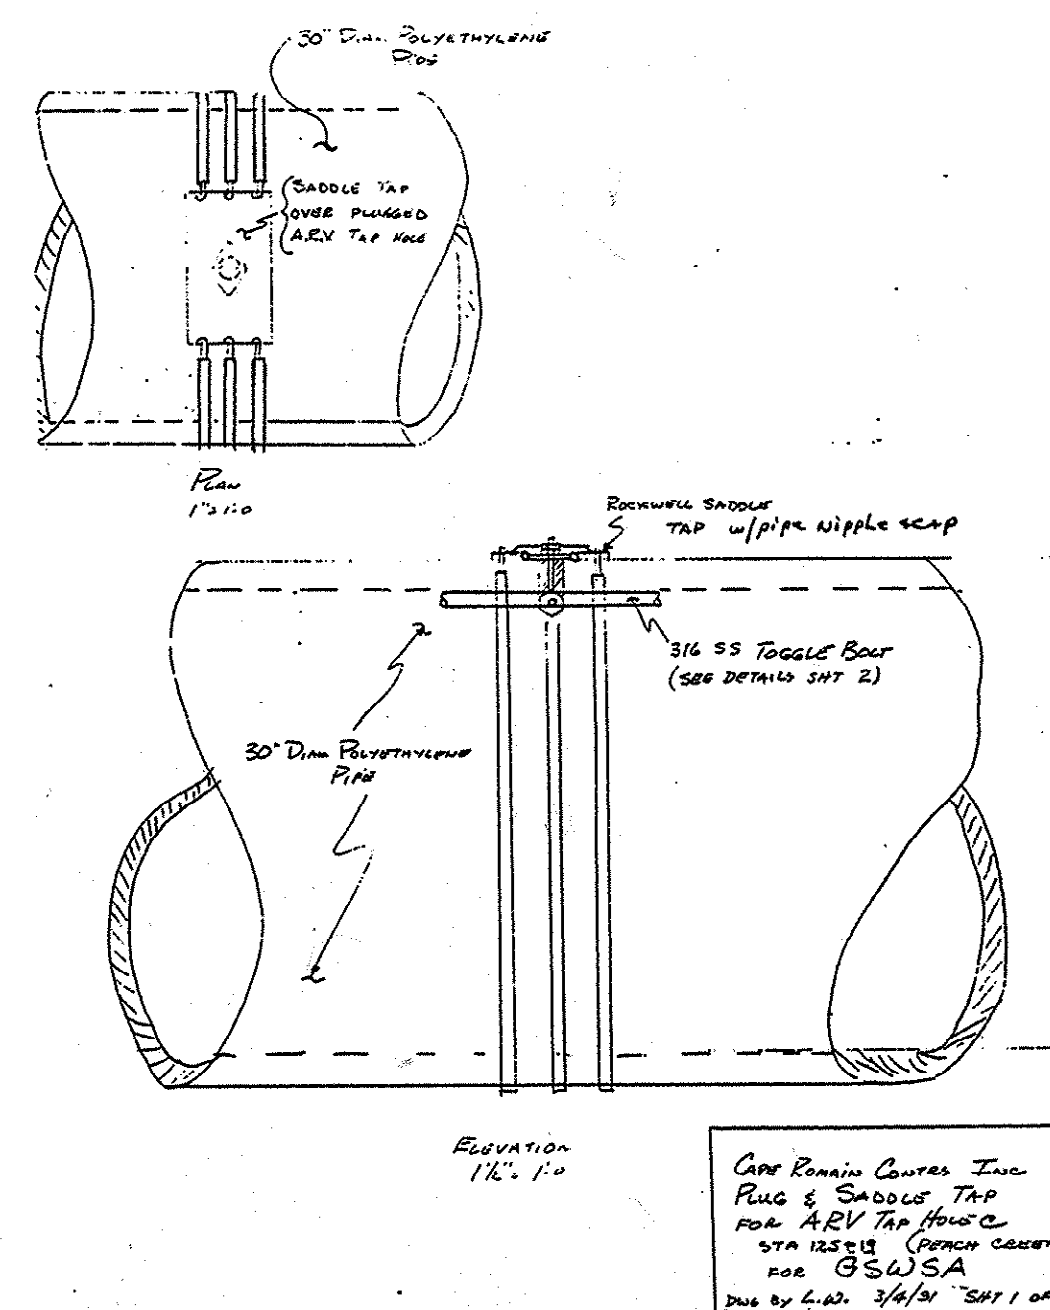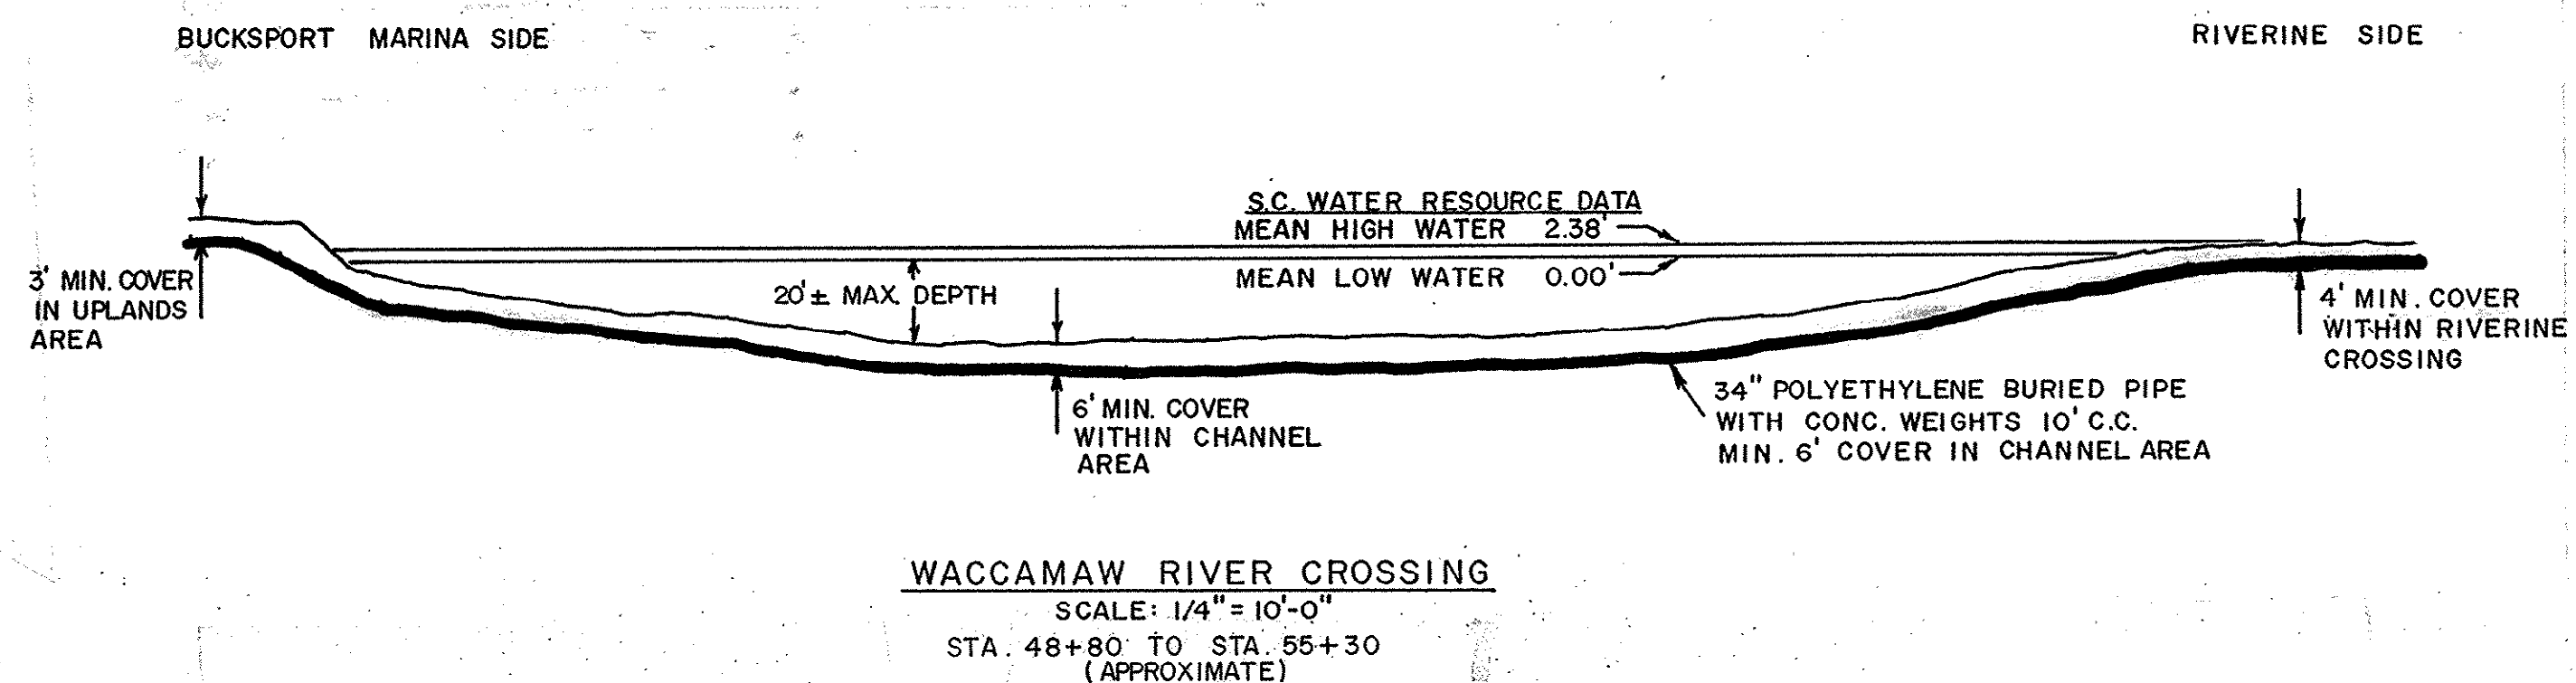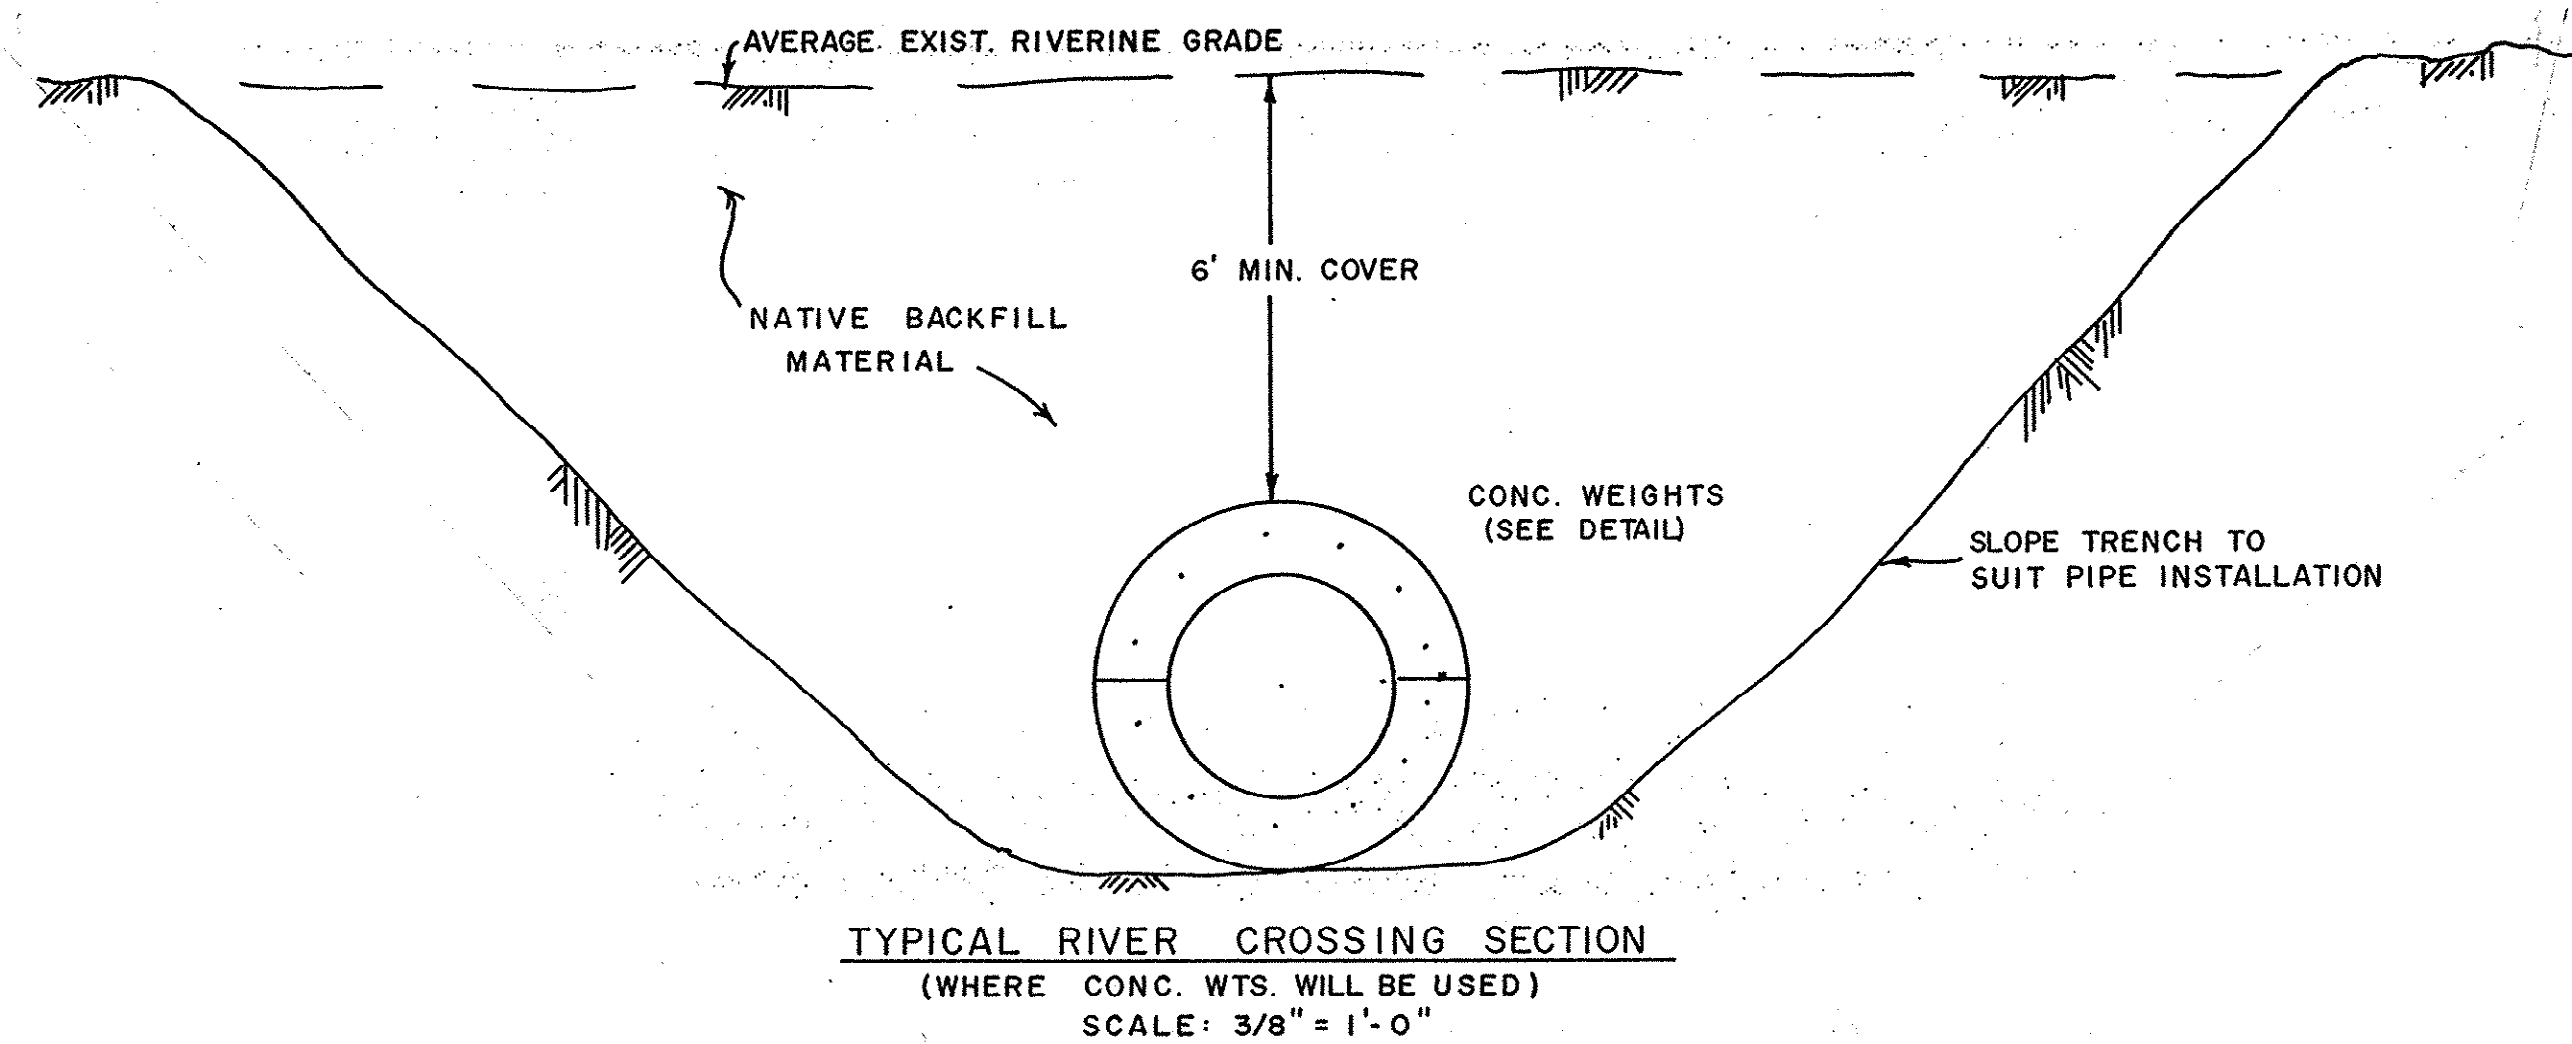

REVISION	BY	DATE
AS - BUILT	REP	4/91

RIVER / SWAMP CROSSING DETAILS

GRAND STRAND WATER & SEWER AUTHORITY

TELEPHONE (803) 347-4641 OR 448-1686

P.O. BOX 1537, CONWAY, S. C. 29526

APPROVED	
Munroe	
Date 5/24/51	
DATE	SEPTEMBER 1989
SCALE	AS NOTED
DRAWN BY	ROBERT PERKINS
CHECKED BY	JIM HEMBREE
	
APPROVED BY	
FRED RICHARDSON	P.E. NO. 9853
SHEET 3 OF 3	
DRAWING NO.	
20 07-003-W	

28-007-003/3 W